


FRONT ELEVATION

*** NOTE: ***
 EXTERIOR WINDOW TRIM REQUIRED AROUND PERIMETER OF
 TRIM REQUIRED BETWEEN WINDOWS - AREA BETWEEN
 WINDOWS IS LOG SIDING

NOTE:
 LOG SIDING COURSE #15 AT THE
 PORCH IS AT THE SAME HEIGHT AS
 LOG COURSE #14 AT THE HOUSE


SHED ROOF WITH 12:12 PITCH
 LOG COURSE #14
 LOG COURSE #15
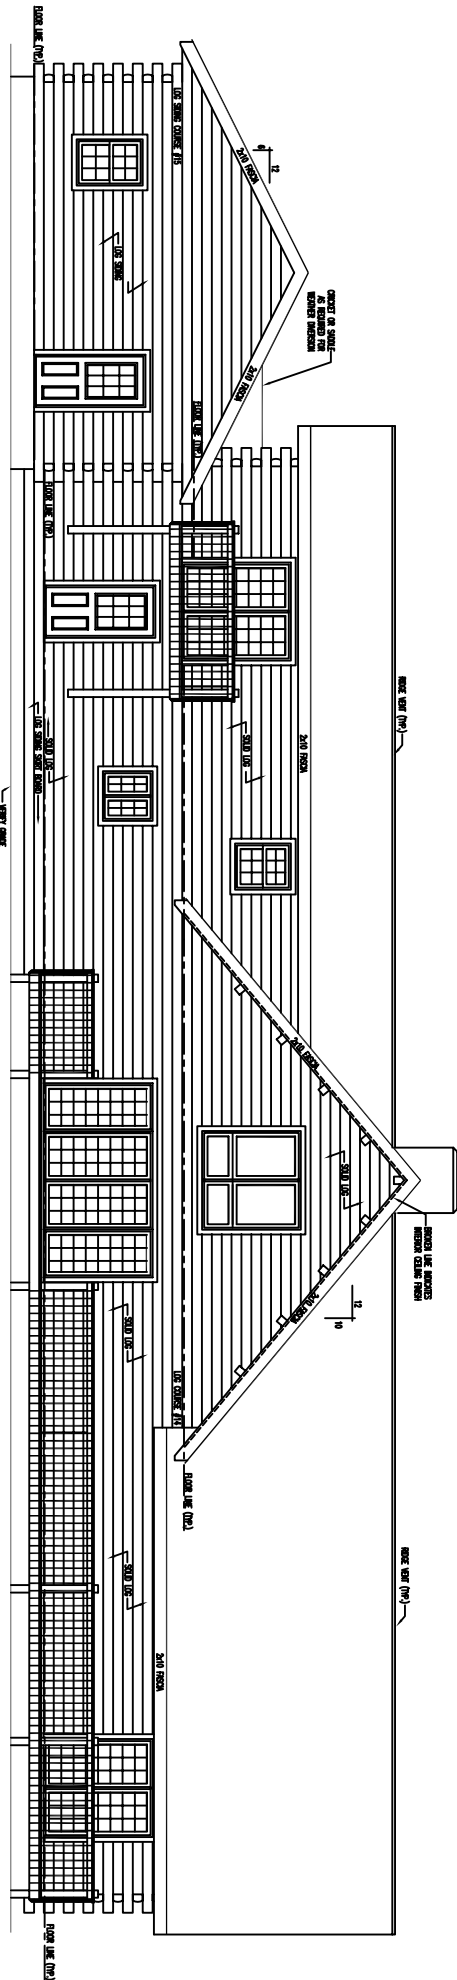


NOTE:
 PORCH IS AT THE SAME HEIGHT AS
 LOG COURSE #14 AT THE HOUSE

REAR ELEVATION

NOTE:
LOG SILING COURSE #15 IS AT
THE SAME HEIGHT AS LOG COURSE #14
OF THE HOUSE

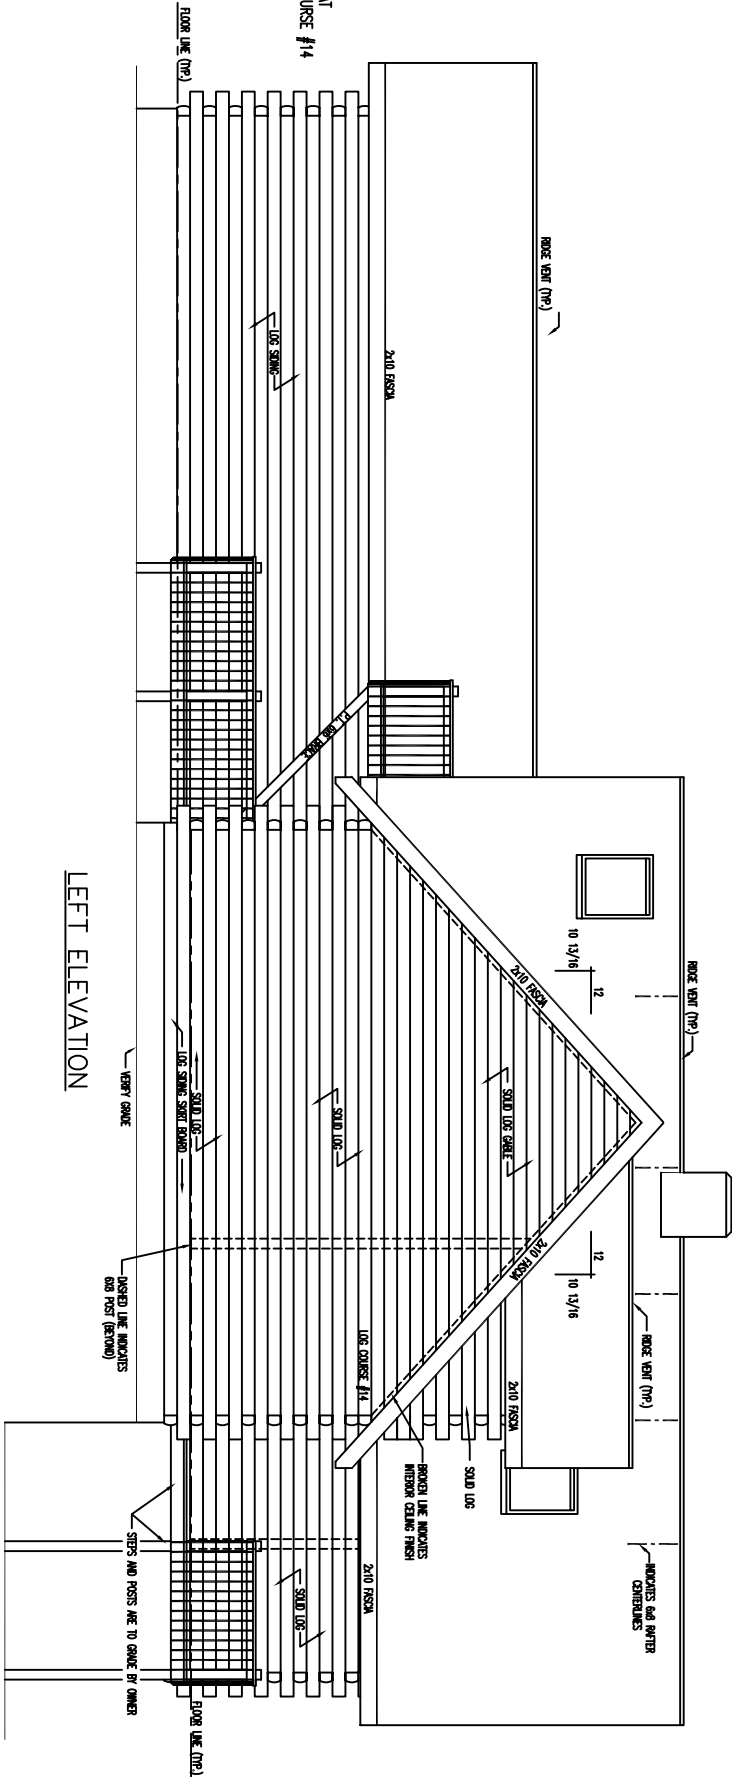


LEFT ELEVATION

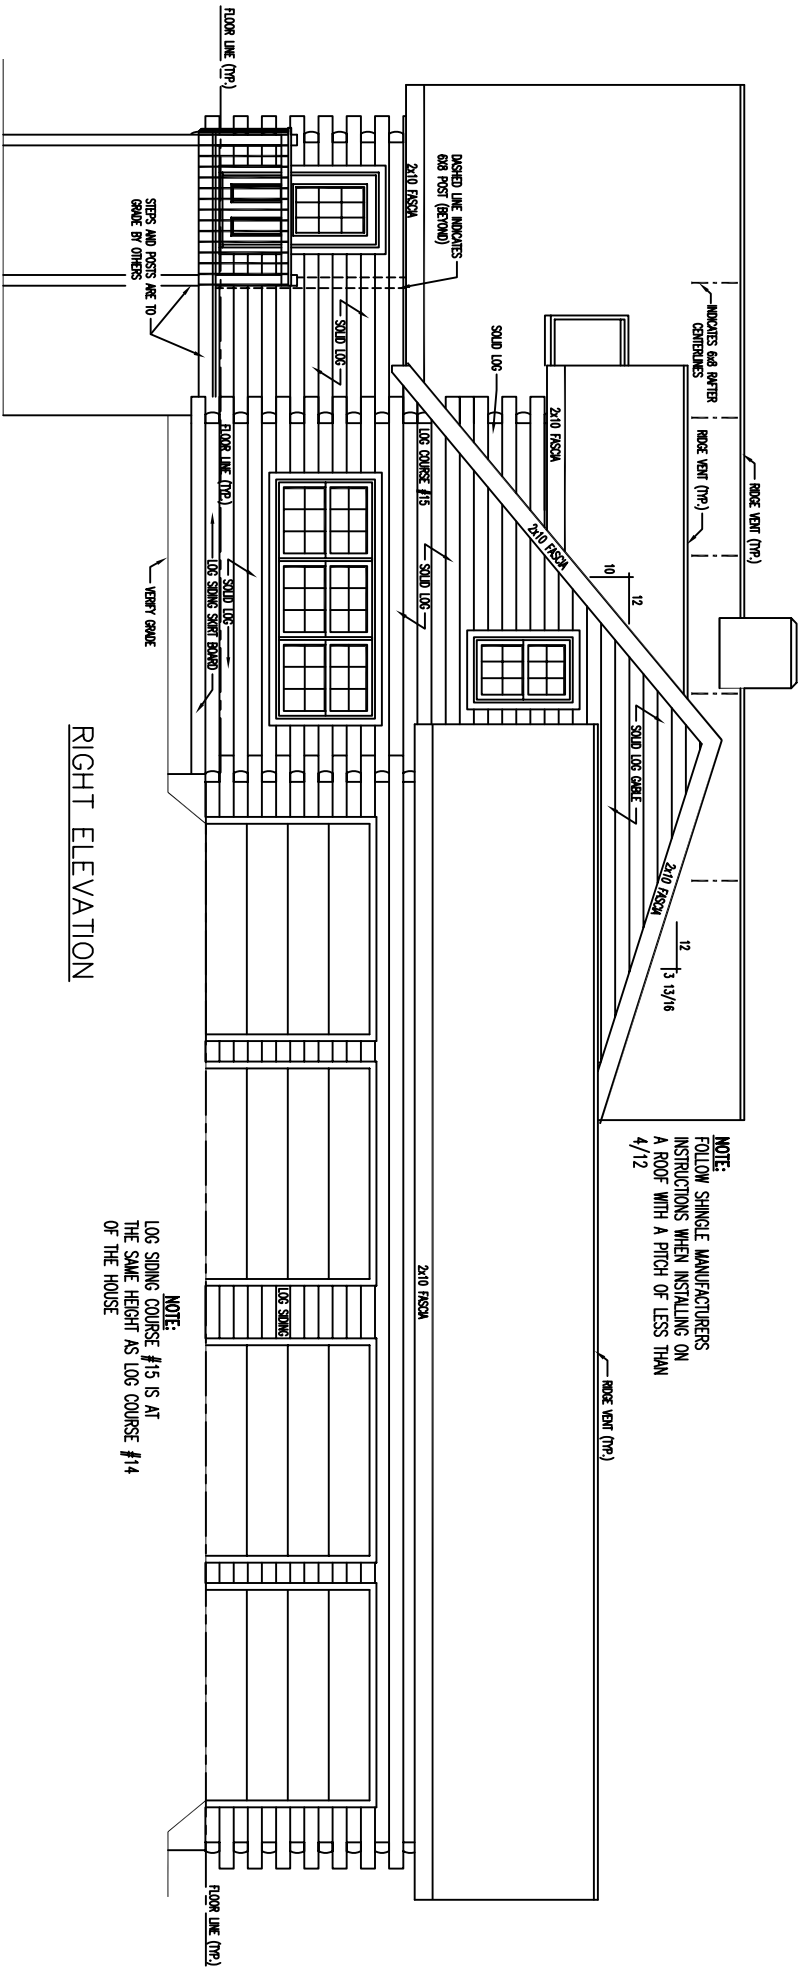

NOTE:
 FOLLOW SHINGLE MANUFACTURERS
 INSTRUCTIONS WHEN INSTALLING ON
 A ROOF WITH A PITCH OF LESS THAN
 4/12

NOTE:
 LOG SIDING COURSE #15 IS AT
 THE SAME HEIGHT AS LOG COURSE #14
 OF THE HOUSE

RIGHT ELEVATION

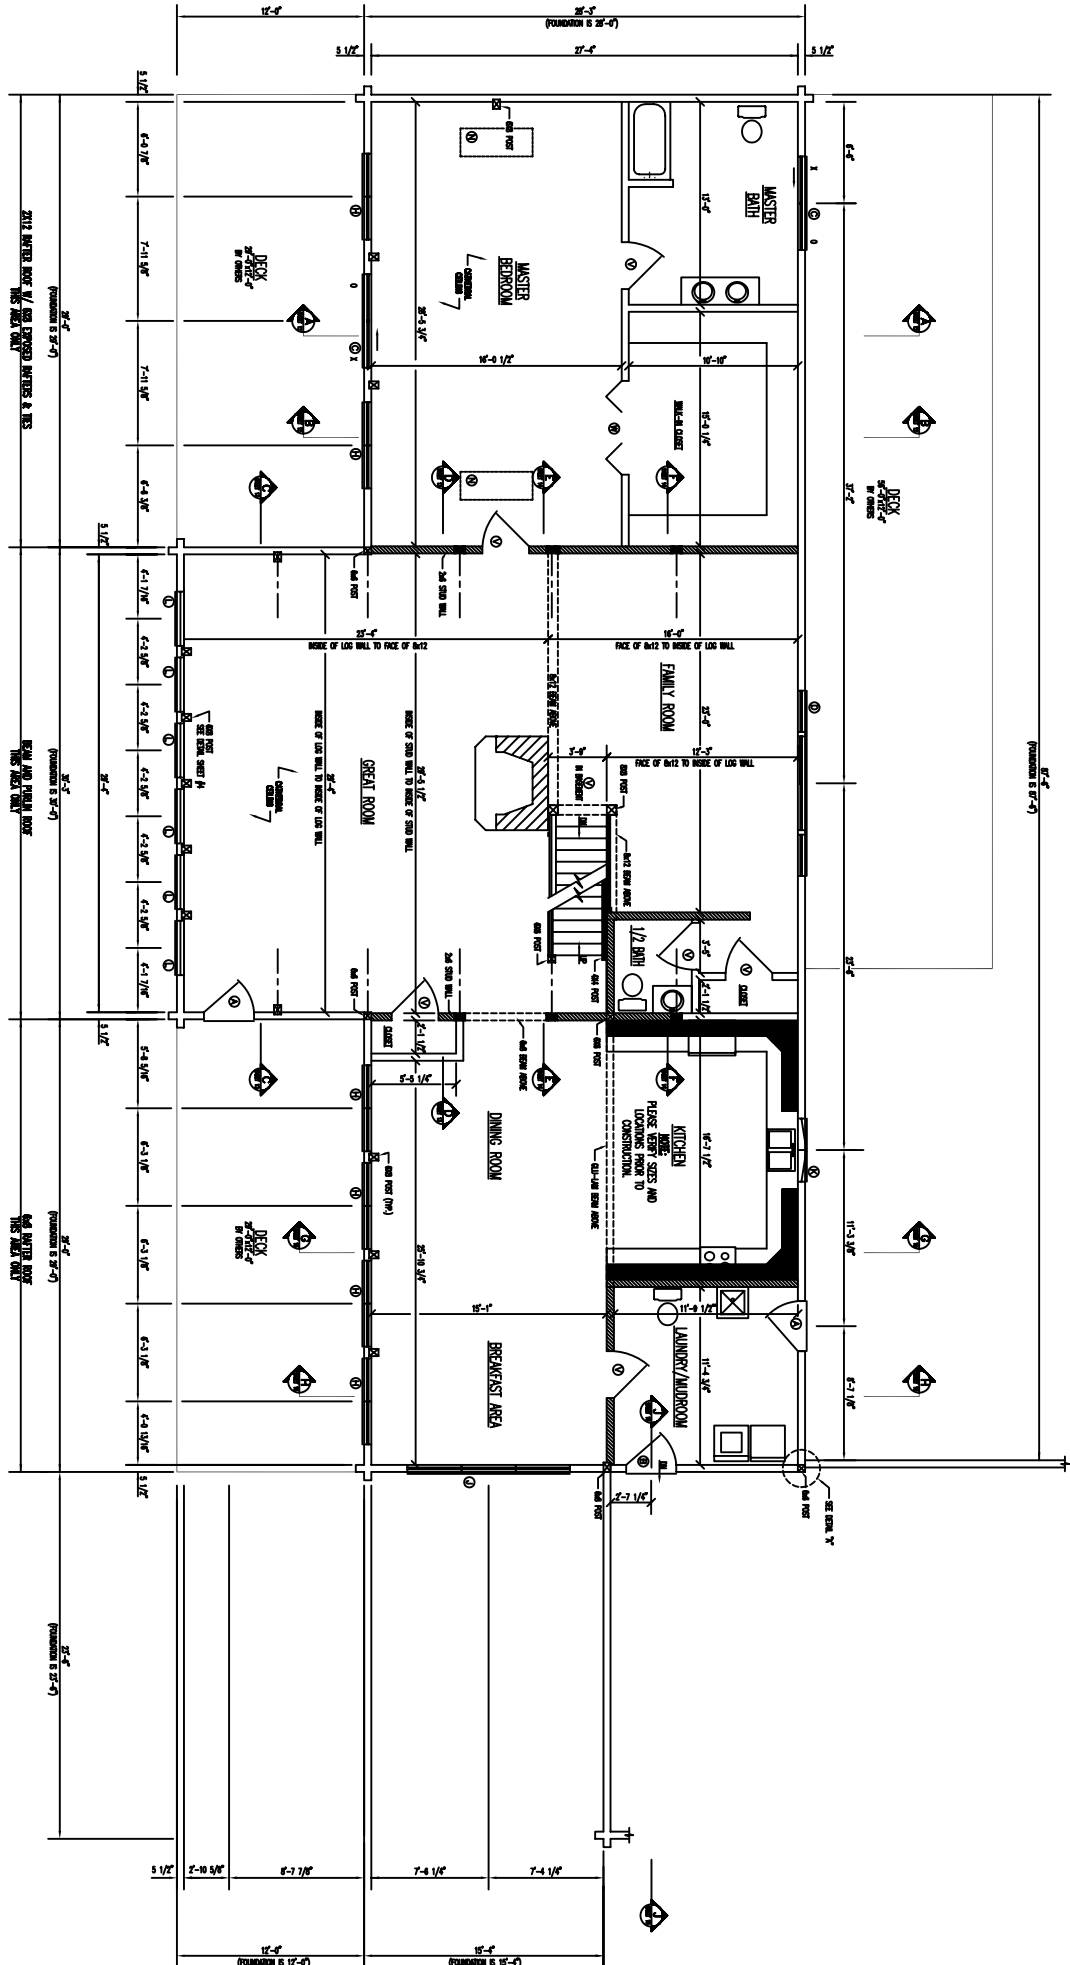

FLOOR PLAN 1ST LEVEL


