



FRONT ELEVATION

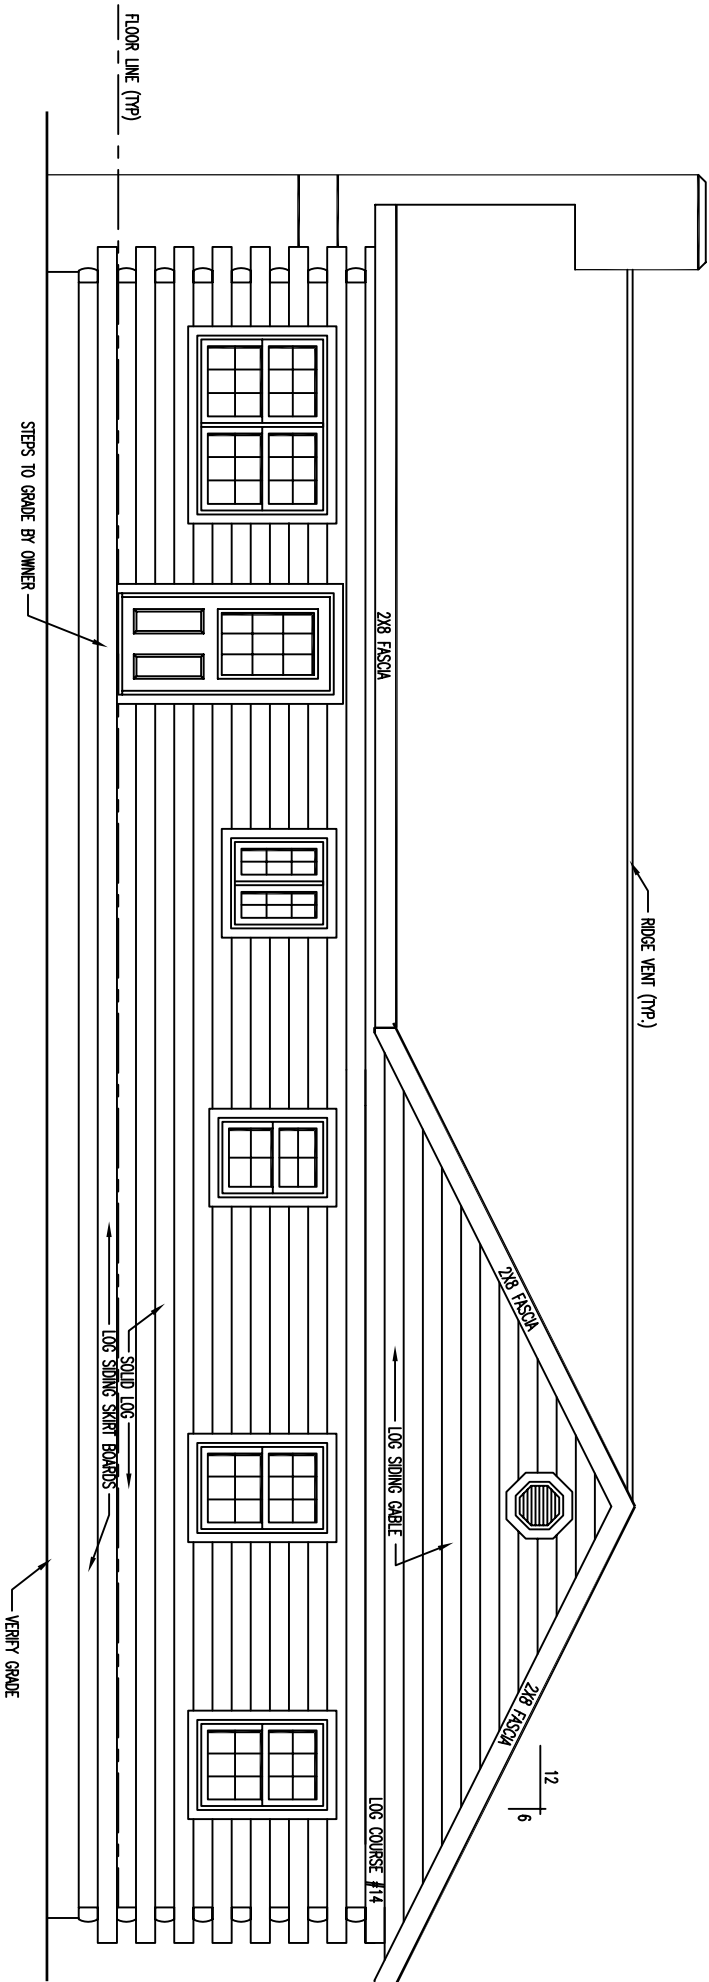


REAR ELEVATION

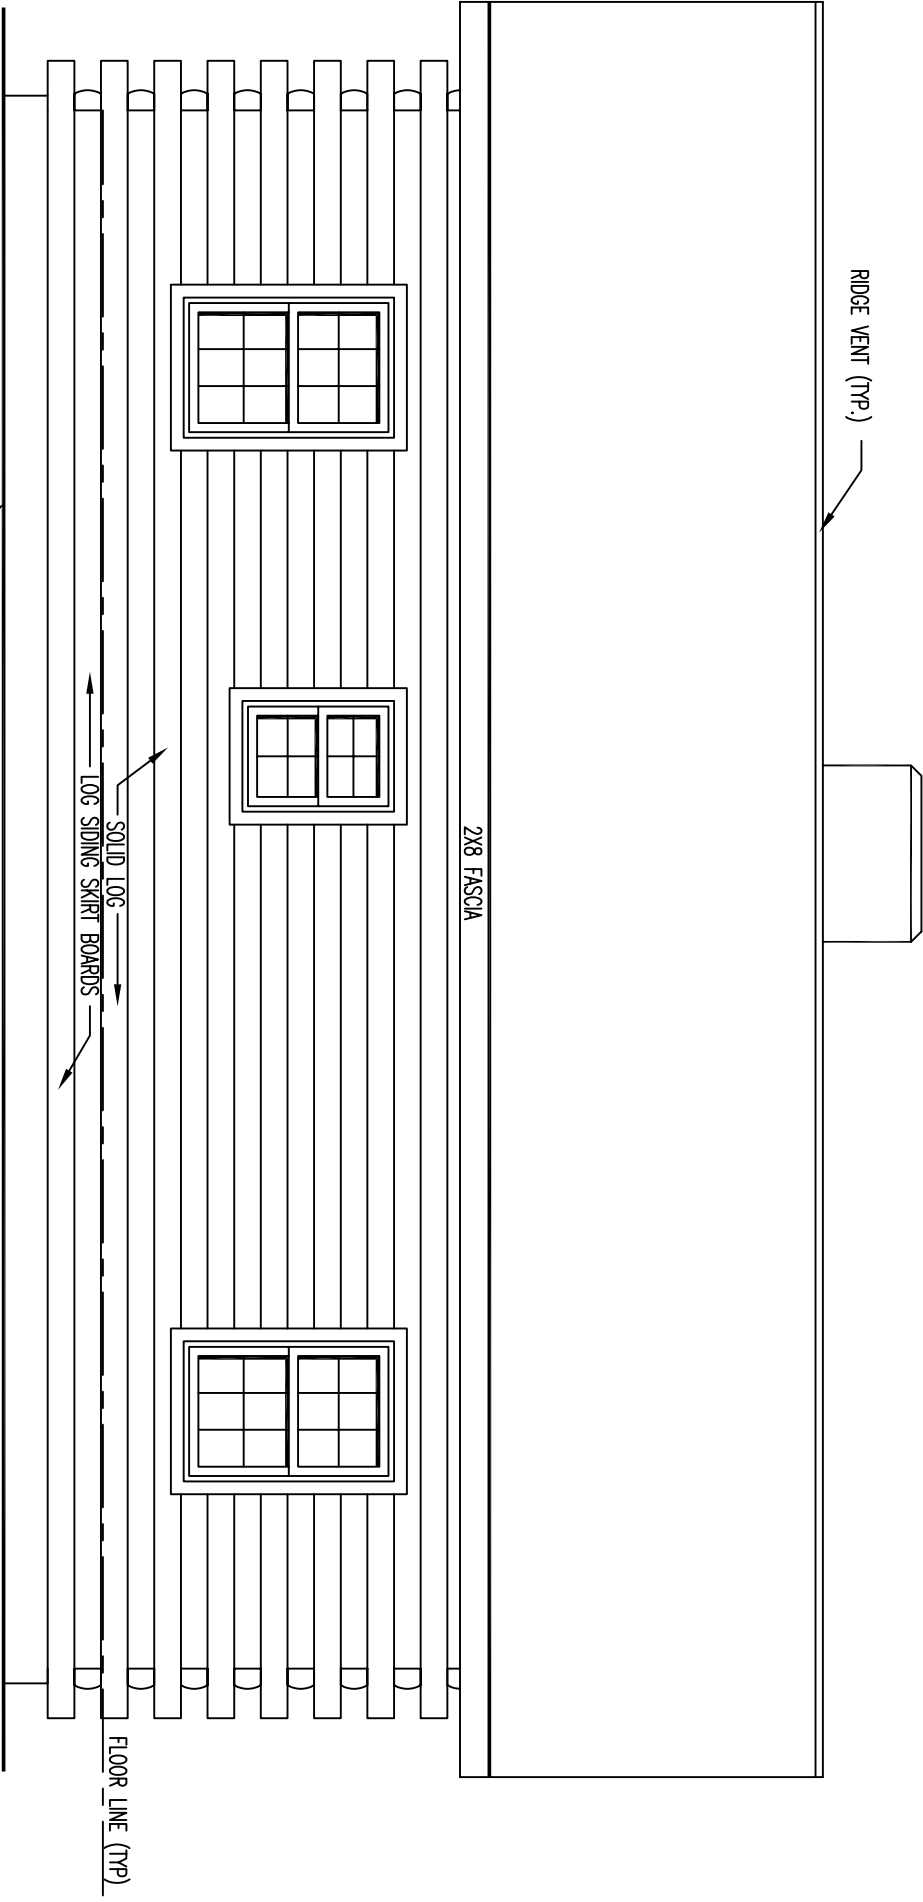

LEFT ELEVATION

**** NOTE: ****
 FOLLOW SHINGLE MANUFACTURERS INSTRUCTIONS
 FOR INSTALLATION TO ROOF WITH A PITCH
 LESS THAN 4/12.
 (2 LAYERS FELT PAPER REQ'D. AND
 SUPPLIED BY K.B.L.H.)

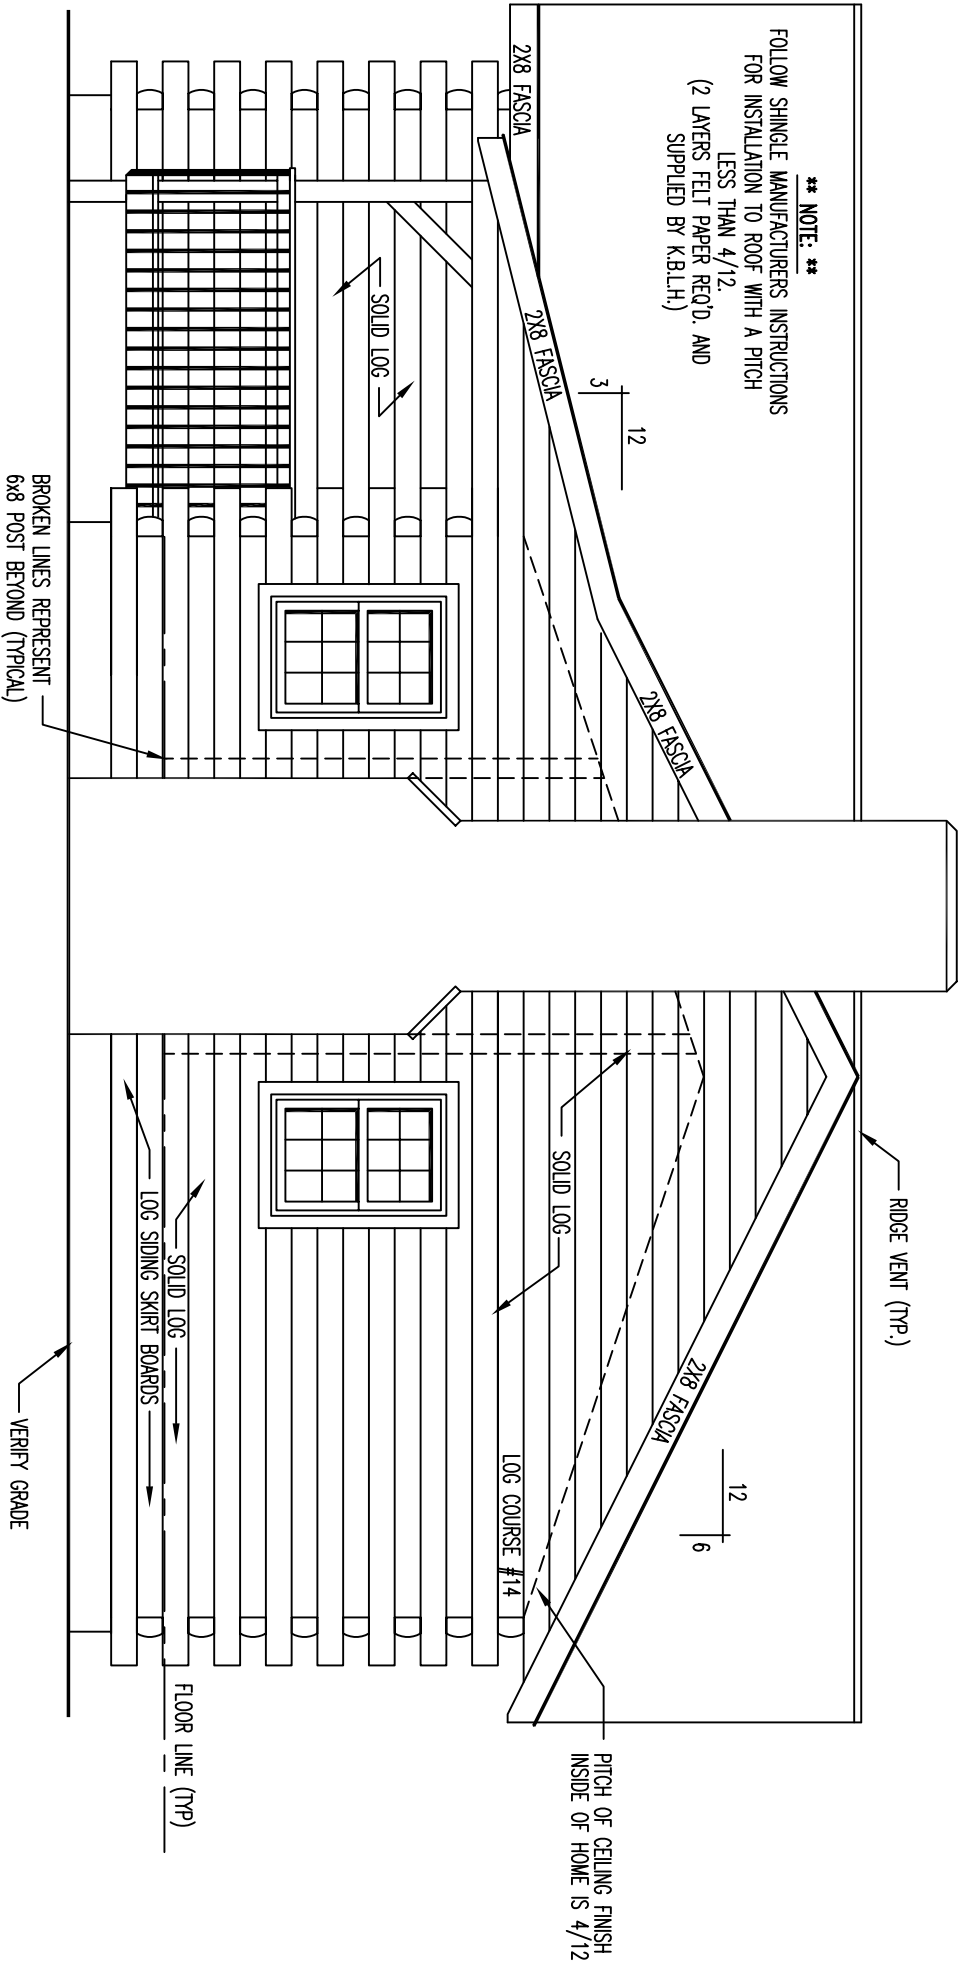

RIGHT ELEVATION

