



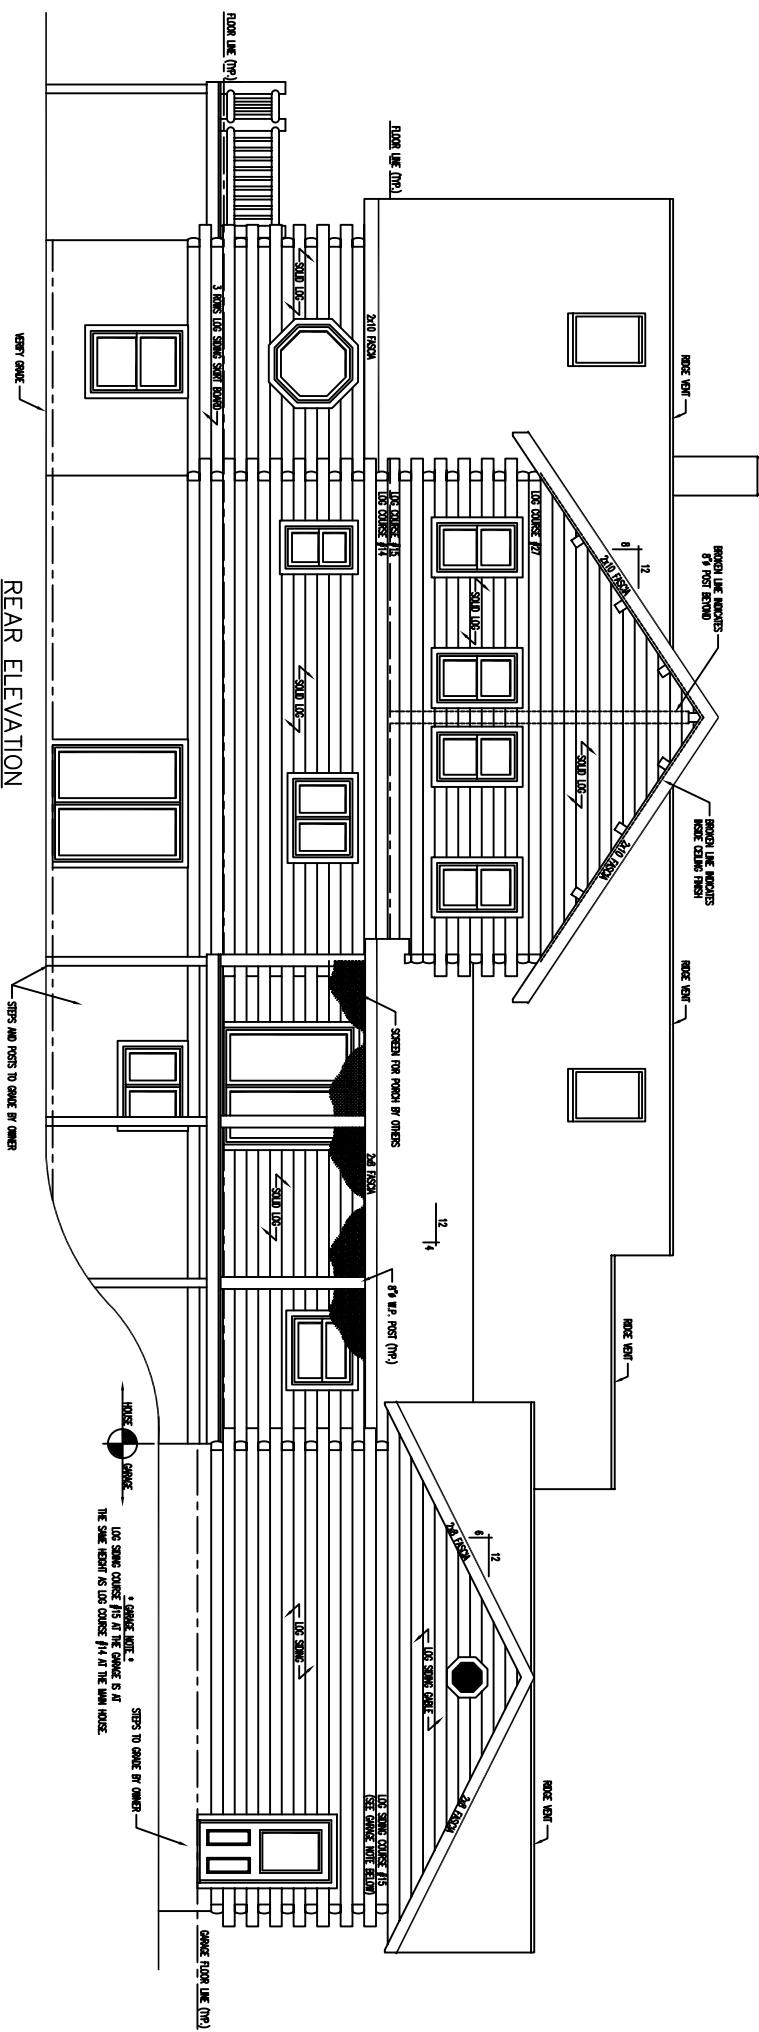


REAR ELEVATION



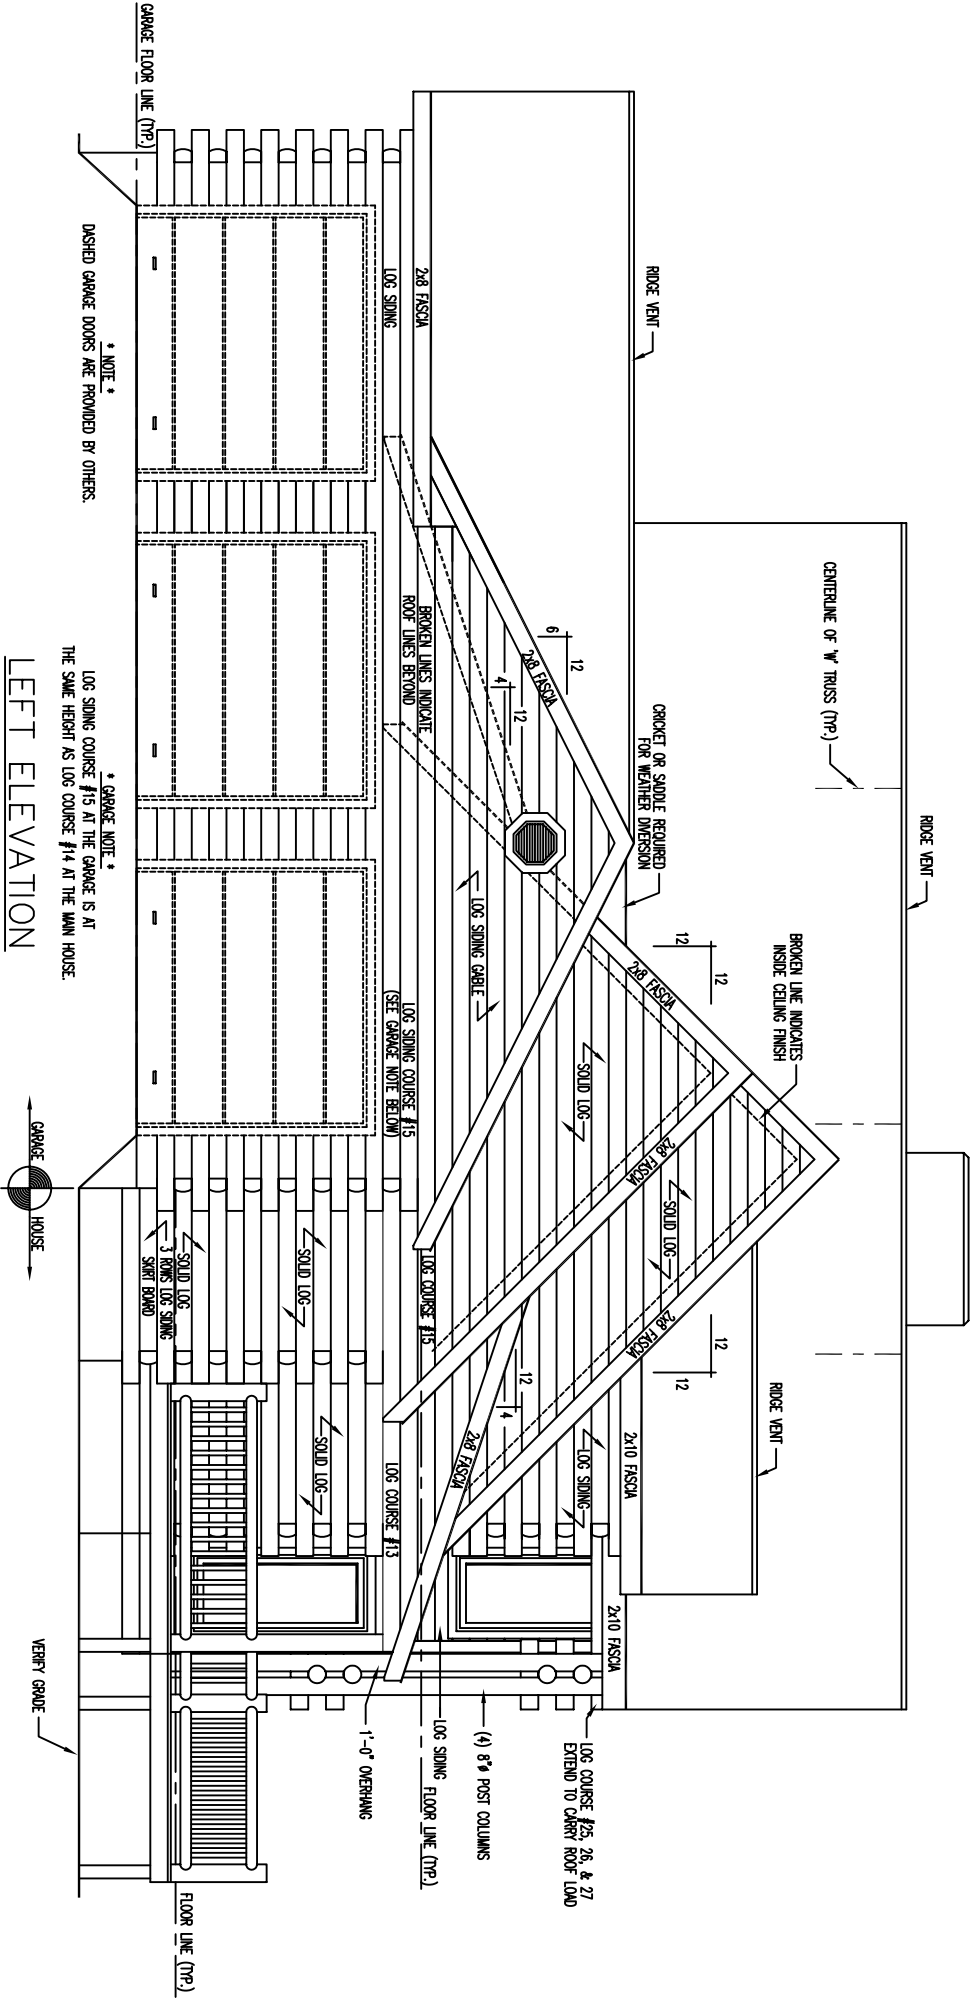

LEFT ELEVATION



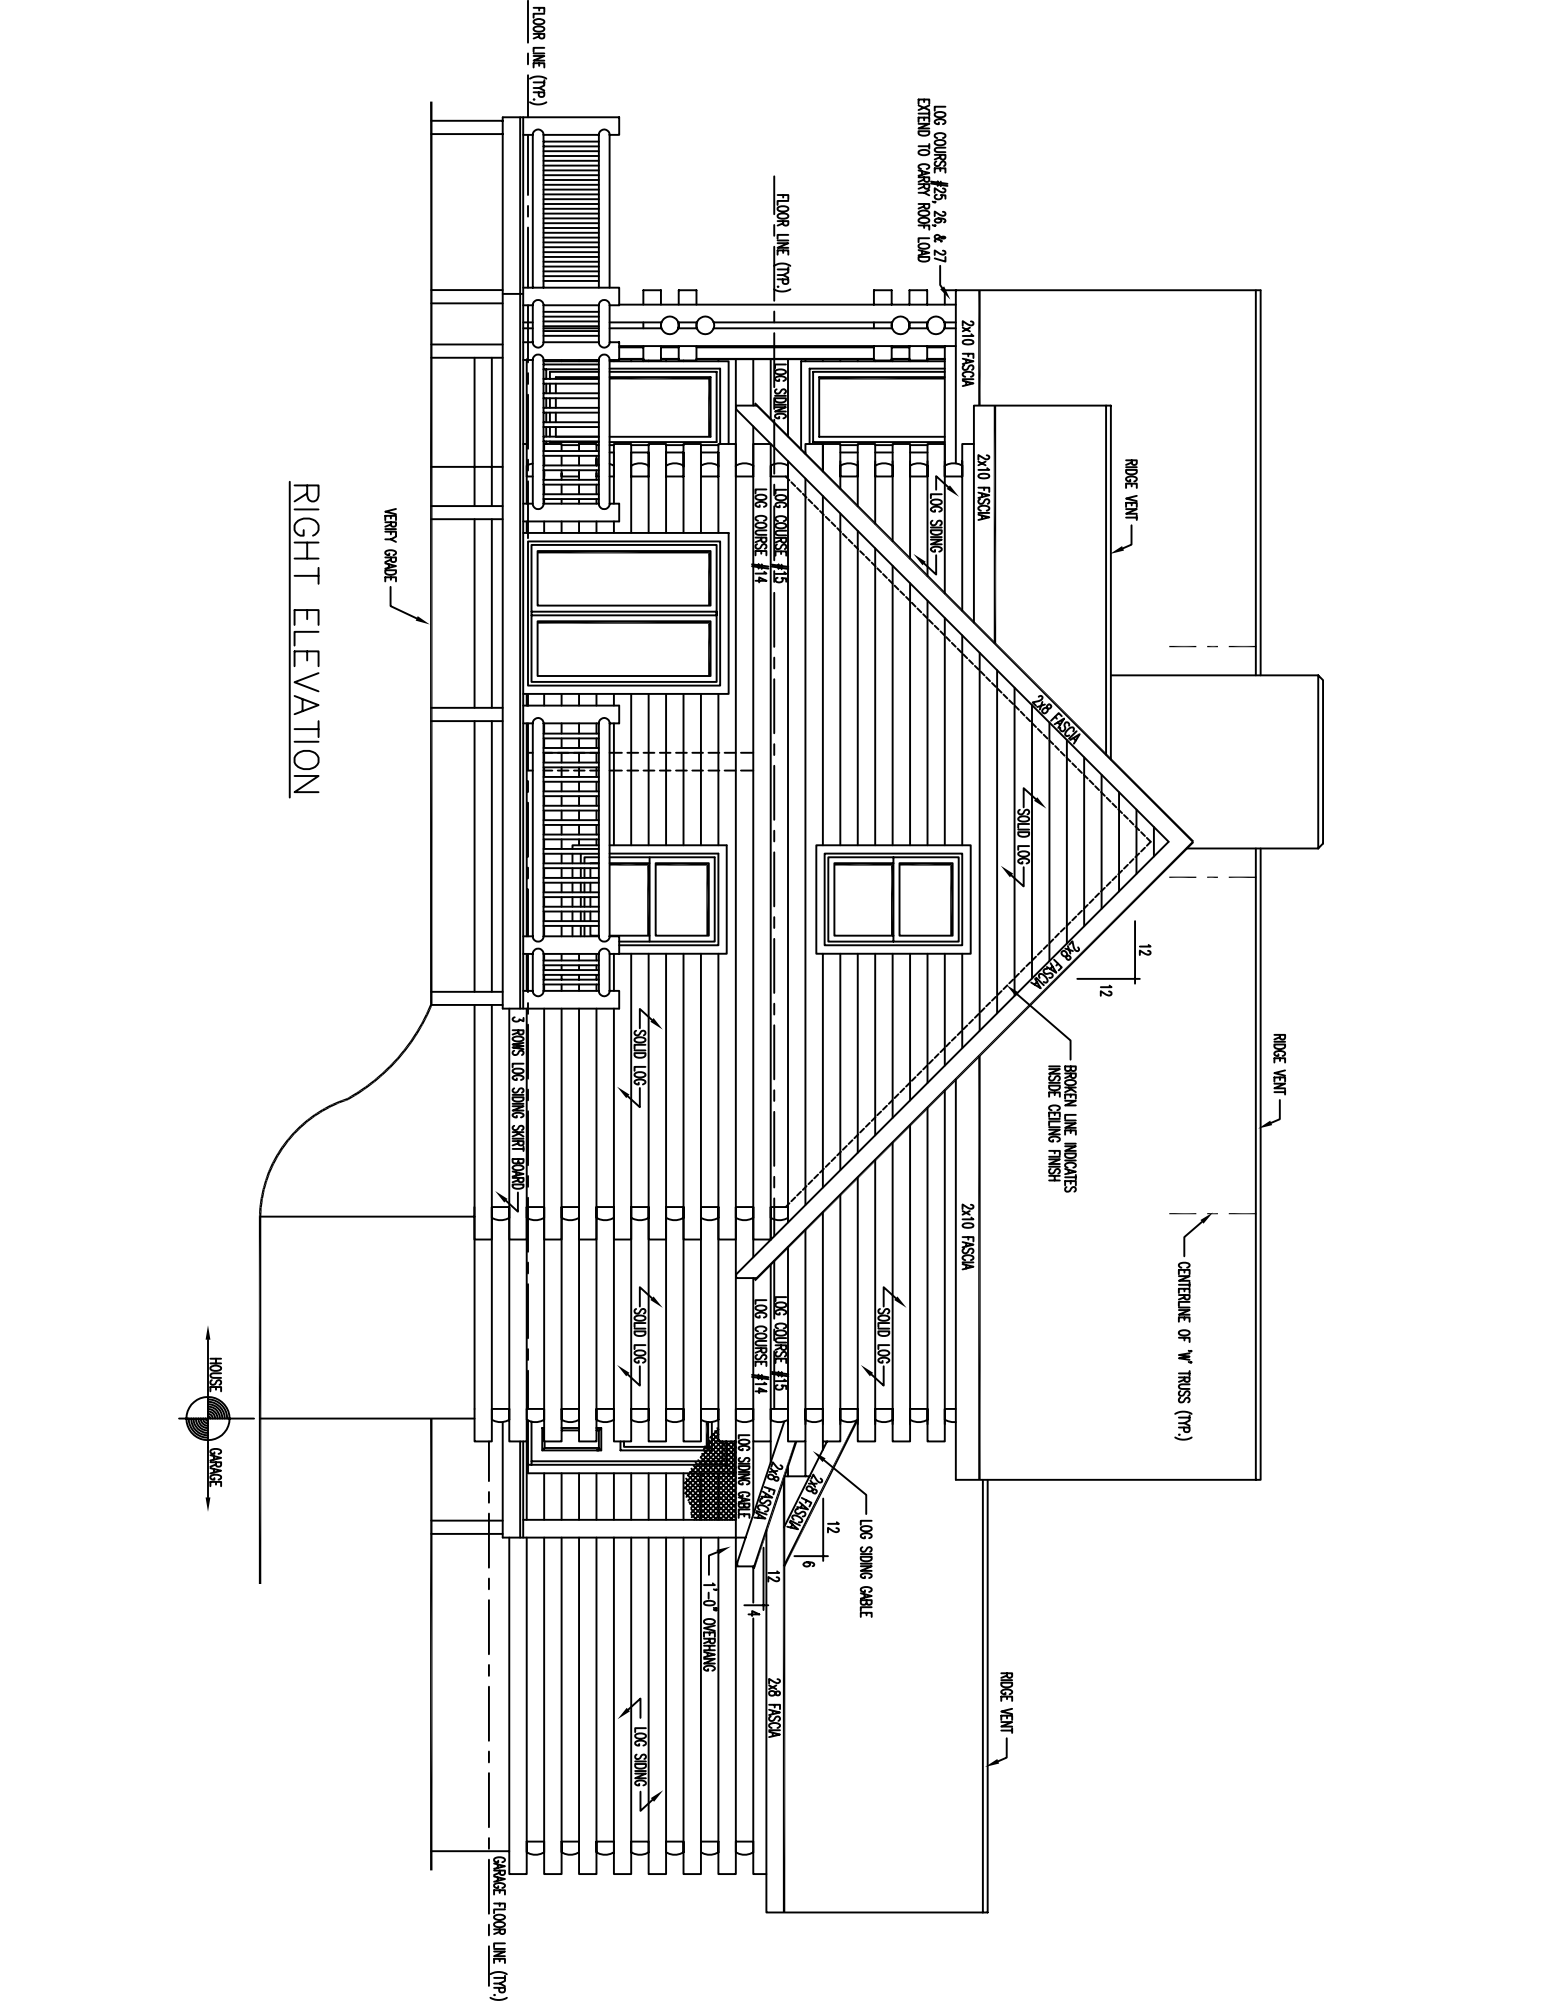

LOG COURSE #25, 26, & 27  
EXTEND TO CARRY ROOF LOAD

FLOOR LINE (TYP.)

2x10 FASCIA

ROOF VENT

2x10 FASCIA

LOG SINKING

LOG SINKING

LOG COURSE #15

LOG COURSE #14

2x8 FASCIA

SOLID LOG

12

12

BROKEN LINE INDICATES  
INSIDE CEILING FINISH

ROOF VENT

CENTERLINE OF 'W' TRUSS (TYP.)

2x10 FASCIA

SOLID LOG

LOG COURSE #15

LOG COURSE #14

LOG SINKING

2x8 FASCIA

2x8 FASCIA

LOG SINKING GABLE

12

6

12

1'-0" OVERHANG

2x8 FASCIA

ROOF VENT

LOG SINKING

FLOOR LINE (TYP.)

3 ROWS LOG SINKING SHIRT BOARD

SOLID LOG

SOLID LOG


GARAGE FLOOR LINE (TYP.)

# RIGHT ELEVATION



**FLOOR PLAN 1st LEVEL**

FLOOR AREA = 1774 SQ. FT.  
GARAGE AREA = 884 SQ. FT.

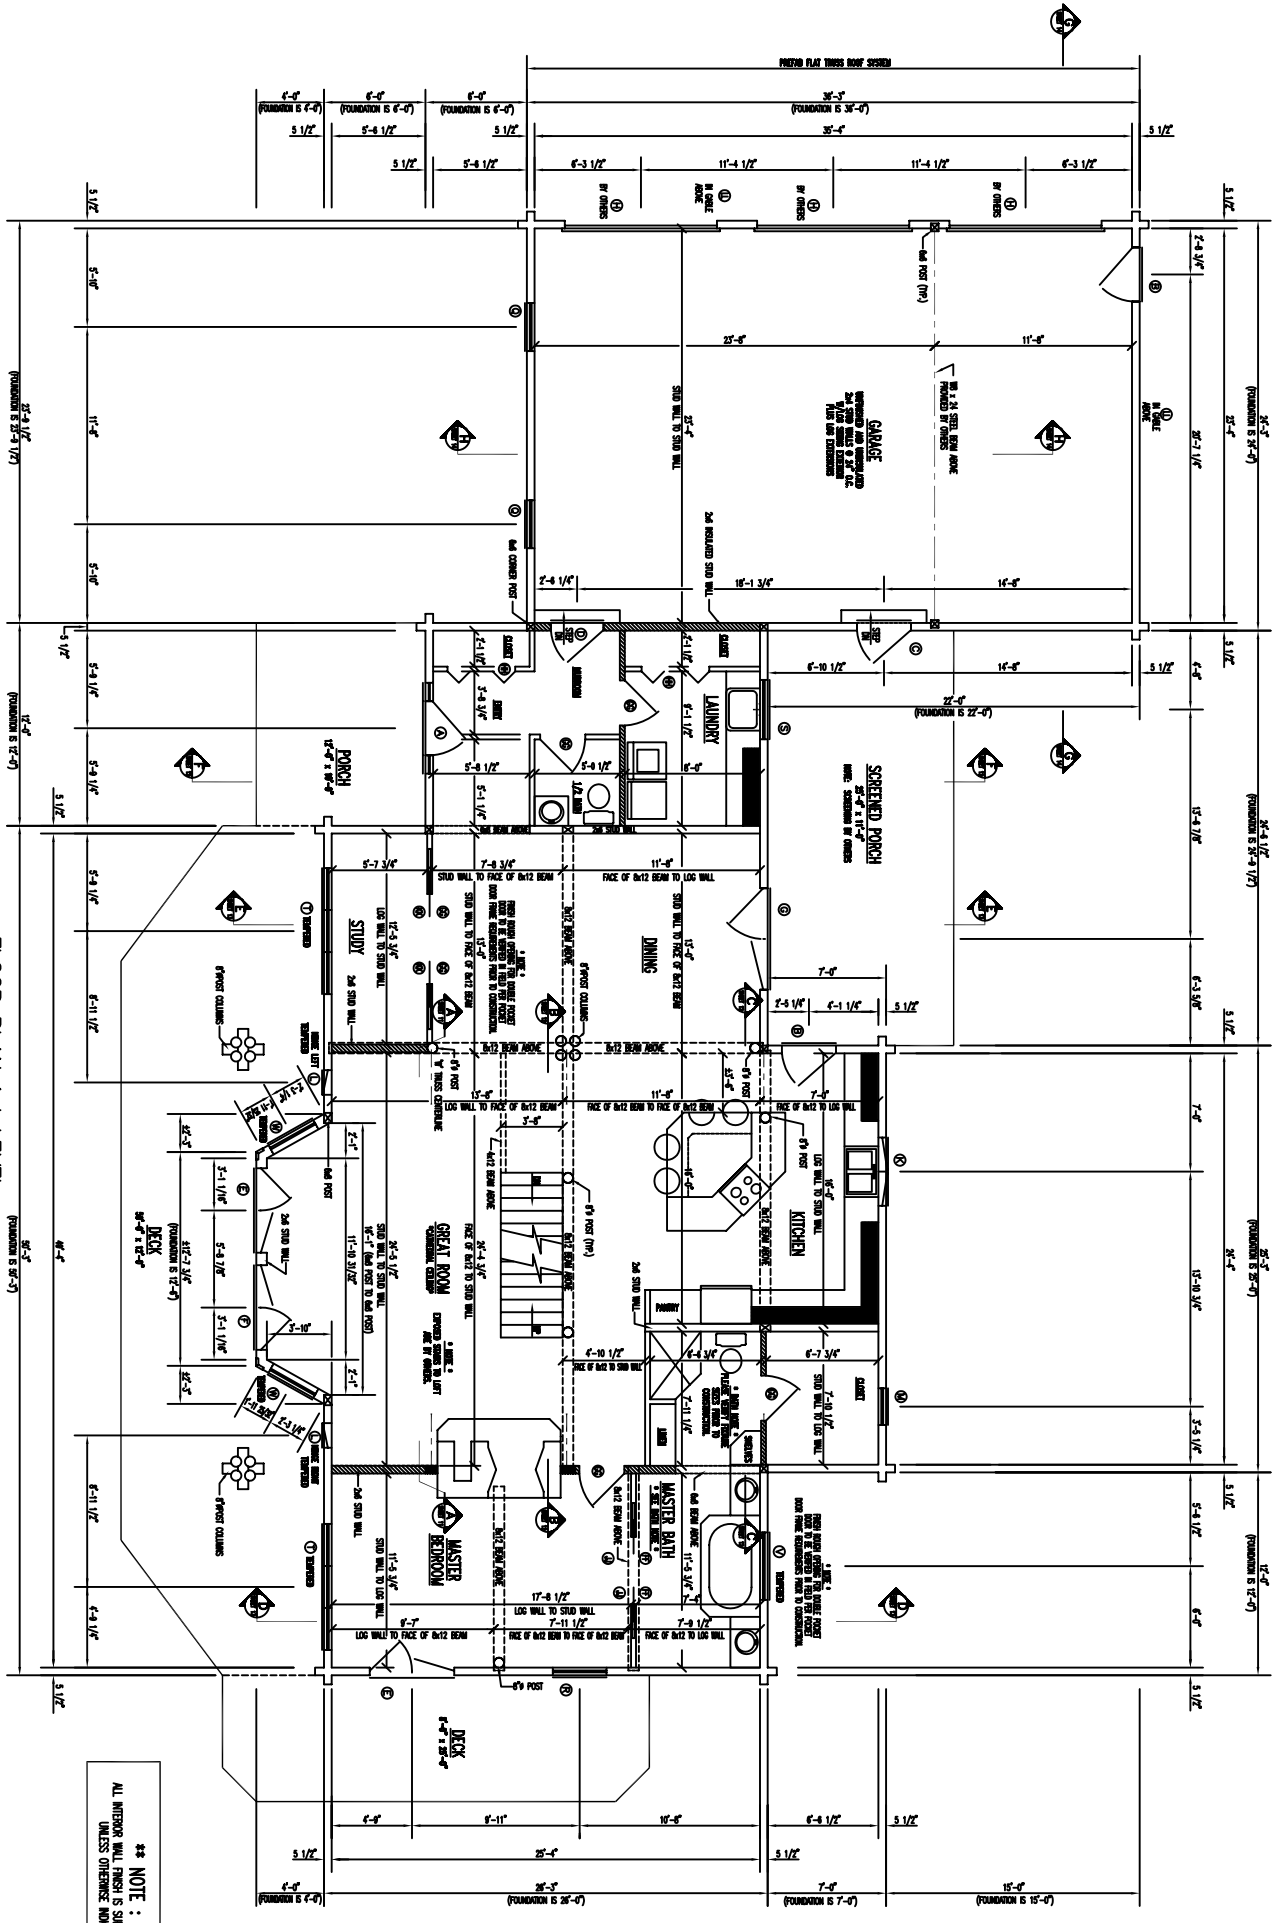

**\*\* NOTE : \*\***  
ALL INTERIOR WALL FINISH IS SPRAYED BY OTHERS UNLESS OTHERWISE INDICATED

SCREENED WALLS TO OTHERS  
1" FINISH  
SCREENED ROOMS BY OTHERS

