


# STANDARD HEISTER HOUSE

## FLOOR PLANS AND ELEVATIONS FOR 1998

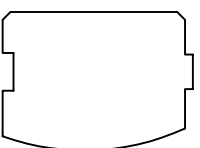


LOG PROFILE

### \*\* GENERAL NOTES \*\*

- 6 X 8 D SINGLE TONGUE WHITE PINE LOGS.
- 21 LOG COURSES TO SQUARE - AT MAIN HOUSE.
- 14 LOG COURSES TO SQUARE - AT WING AREA.
- 27 LOG/ LOG SIDING COURSES TO SQUARE - AT DORMER AREAS.
- 15 LOG SIDING COURSES TO SQUARE - AT GARAGE.
- ALL INTERIOR STUD WALLS TO BE 24" O.C. UNLESS NOTED.
- ALL EXTERIOR STUD WALLS TO BE 24" O.C. UNLESS NOTED.
- 2nd FLOOR JOISTS LOCATED IN 14th LOG COURSE.
- ALL PARTITION WALLS RUNNING TO THE TOP OF THE 14th LOG COURSE WILL REQUIRE A DOUBLE TOP AND BOTTOM PLATE.


- 1 3/4" X 5 1/2" EXTERIOR TRIM MATERIAL SHOWN AT ALL DOORS AND WINDOWS UNLESS NOTED.
- ALL OVERHANGS APPROX. 2'-0" UNLESS NOTED.
- ROOF SYSTEM DESIGNED FOR 40 LB. SNOW LOAD.
- WINDOW GRILLE PATTERNS SHOWN ARE FOR ILLUSTRATION ONLY, ACTUAL PATTERNS MAY VARY.
- VERIFY GRADE ON SITE.
- NO LOG SIDING TO BE PROVIDED BELOW PORCH AREAS.
- STEPS AND POSTS TO GRADE BY OWNER / OTHERS.

1,712 SQ. FT. FIRST FLOOR	720 SQ. FT. GARAGE	320 SQ. FT. PORCH
816 SQ. FT. SECOND FLOOR	316 SQ. FT. STORAGE	

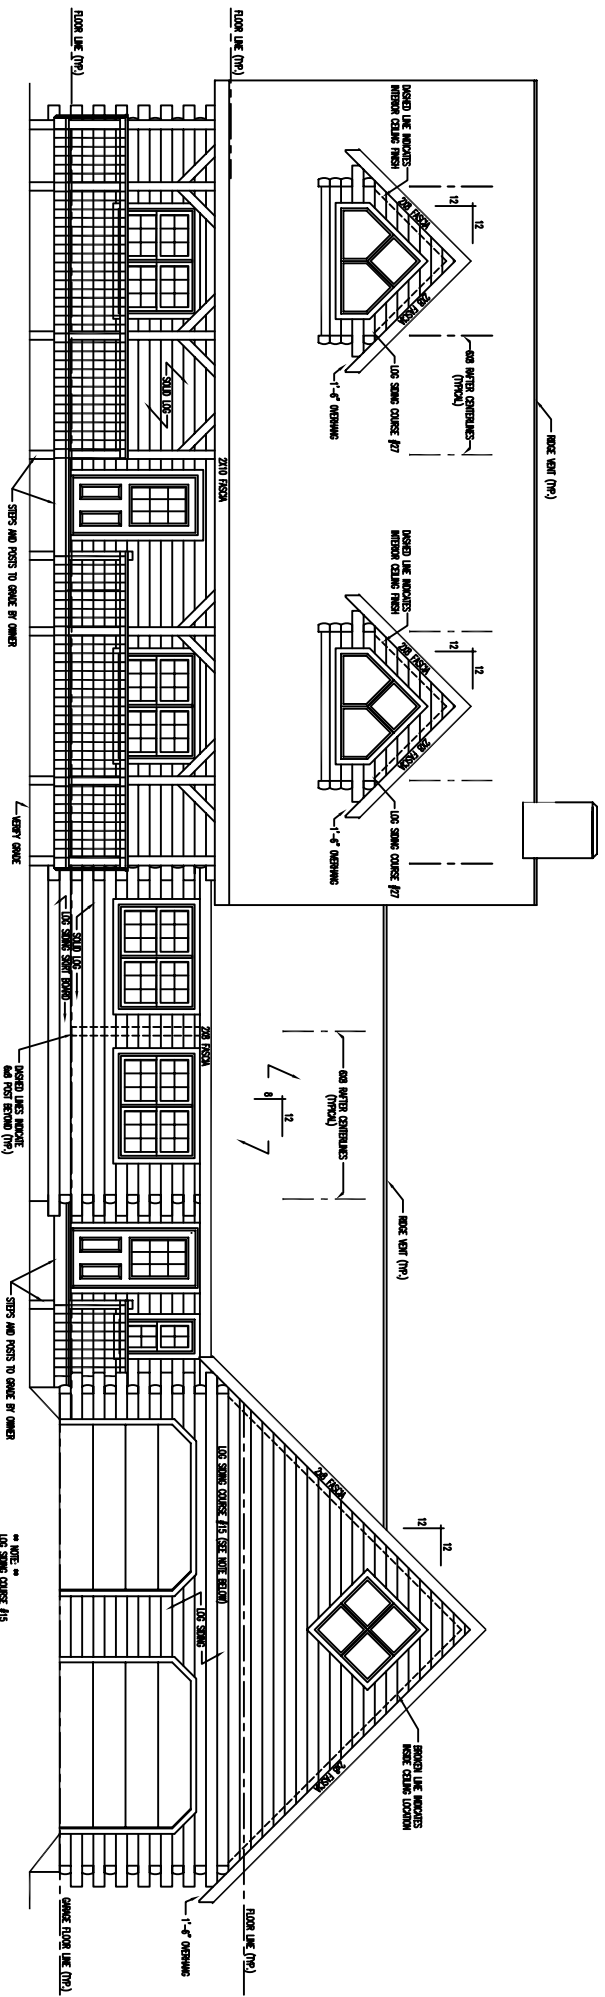

FRONT ELEVATION

\*\* NOTE \*\*  

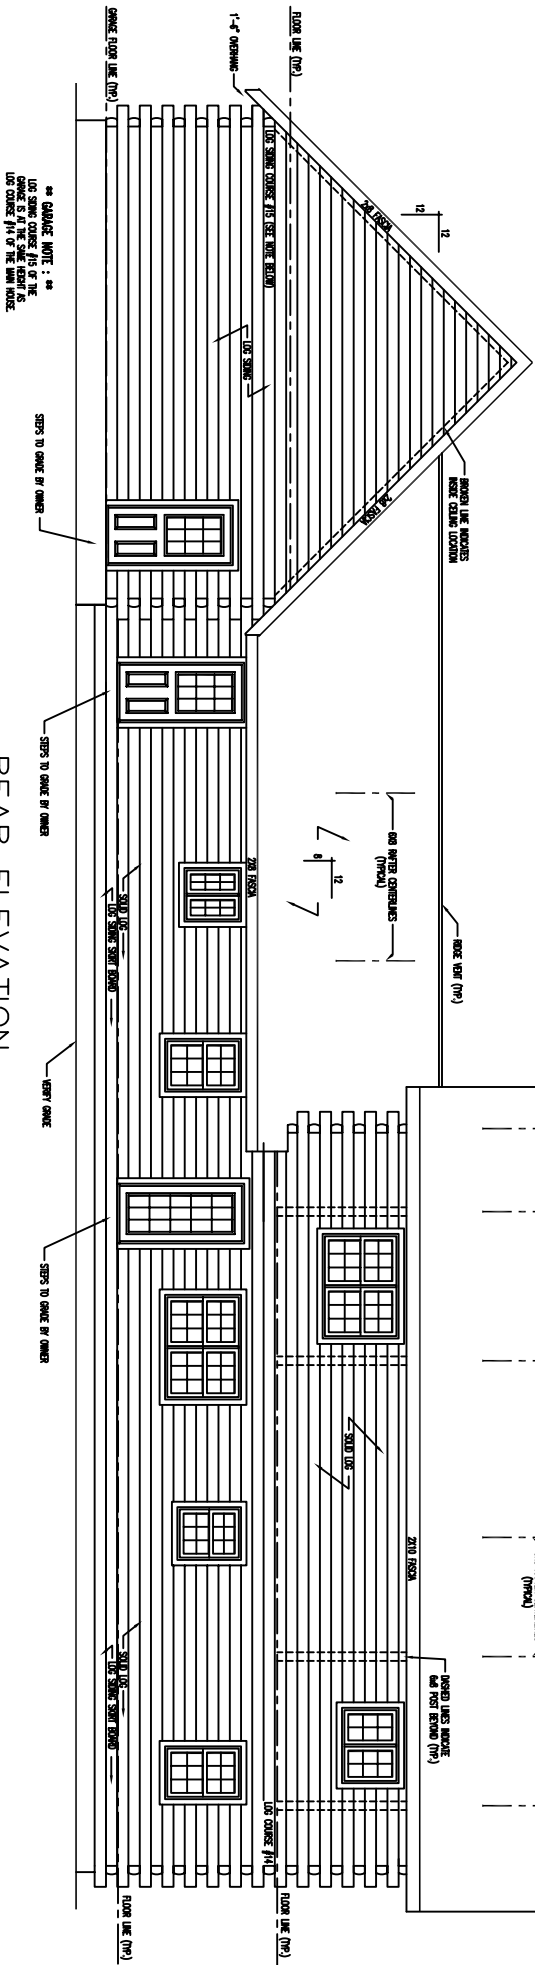

REAR ELEVATION


\*\* GARAGE NOTE: \*\*  





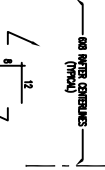

















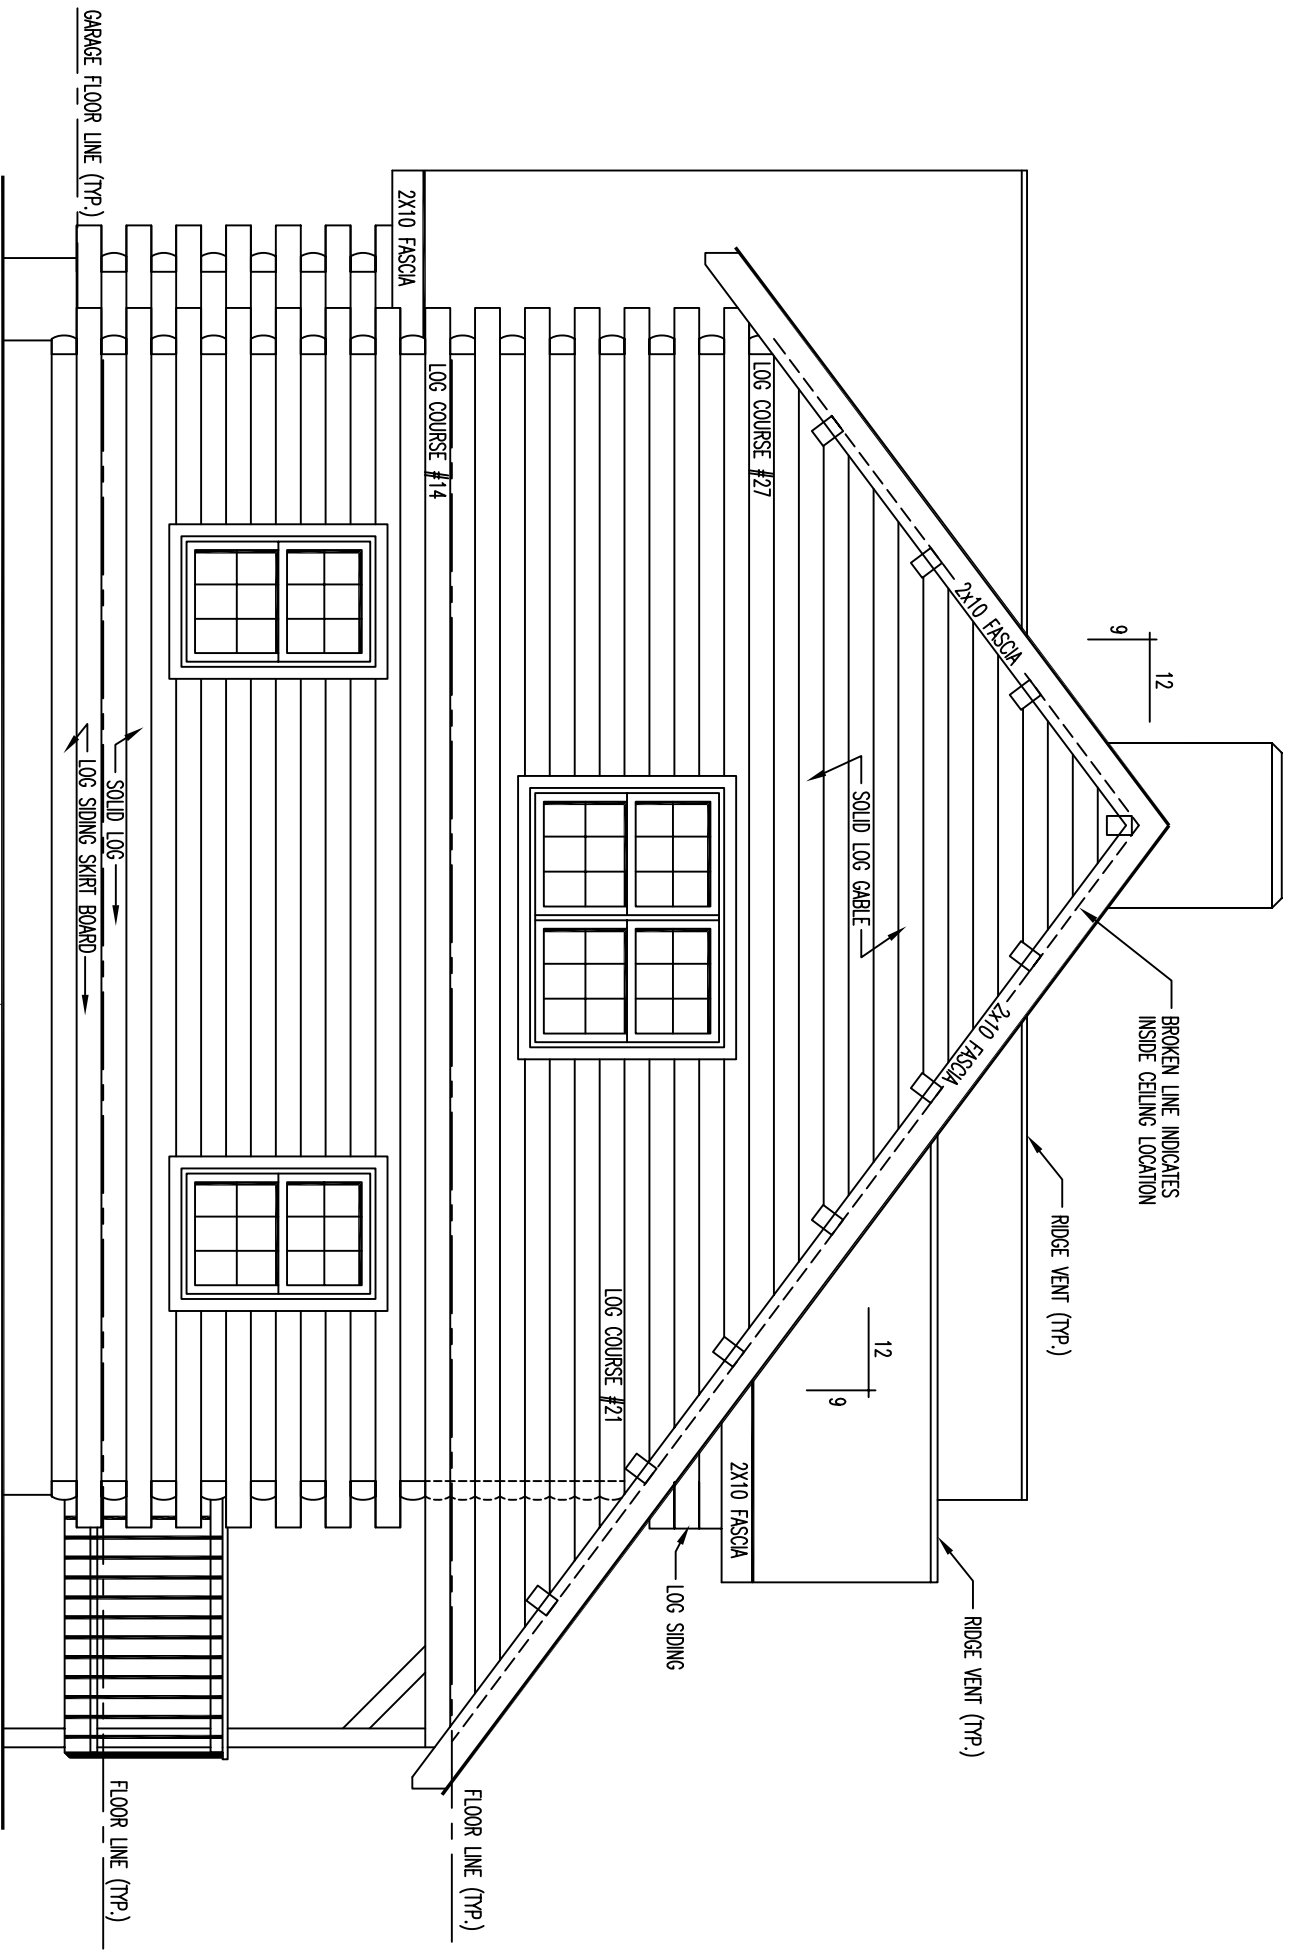

# LEFT ELEVATION

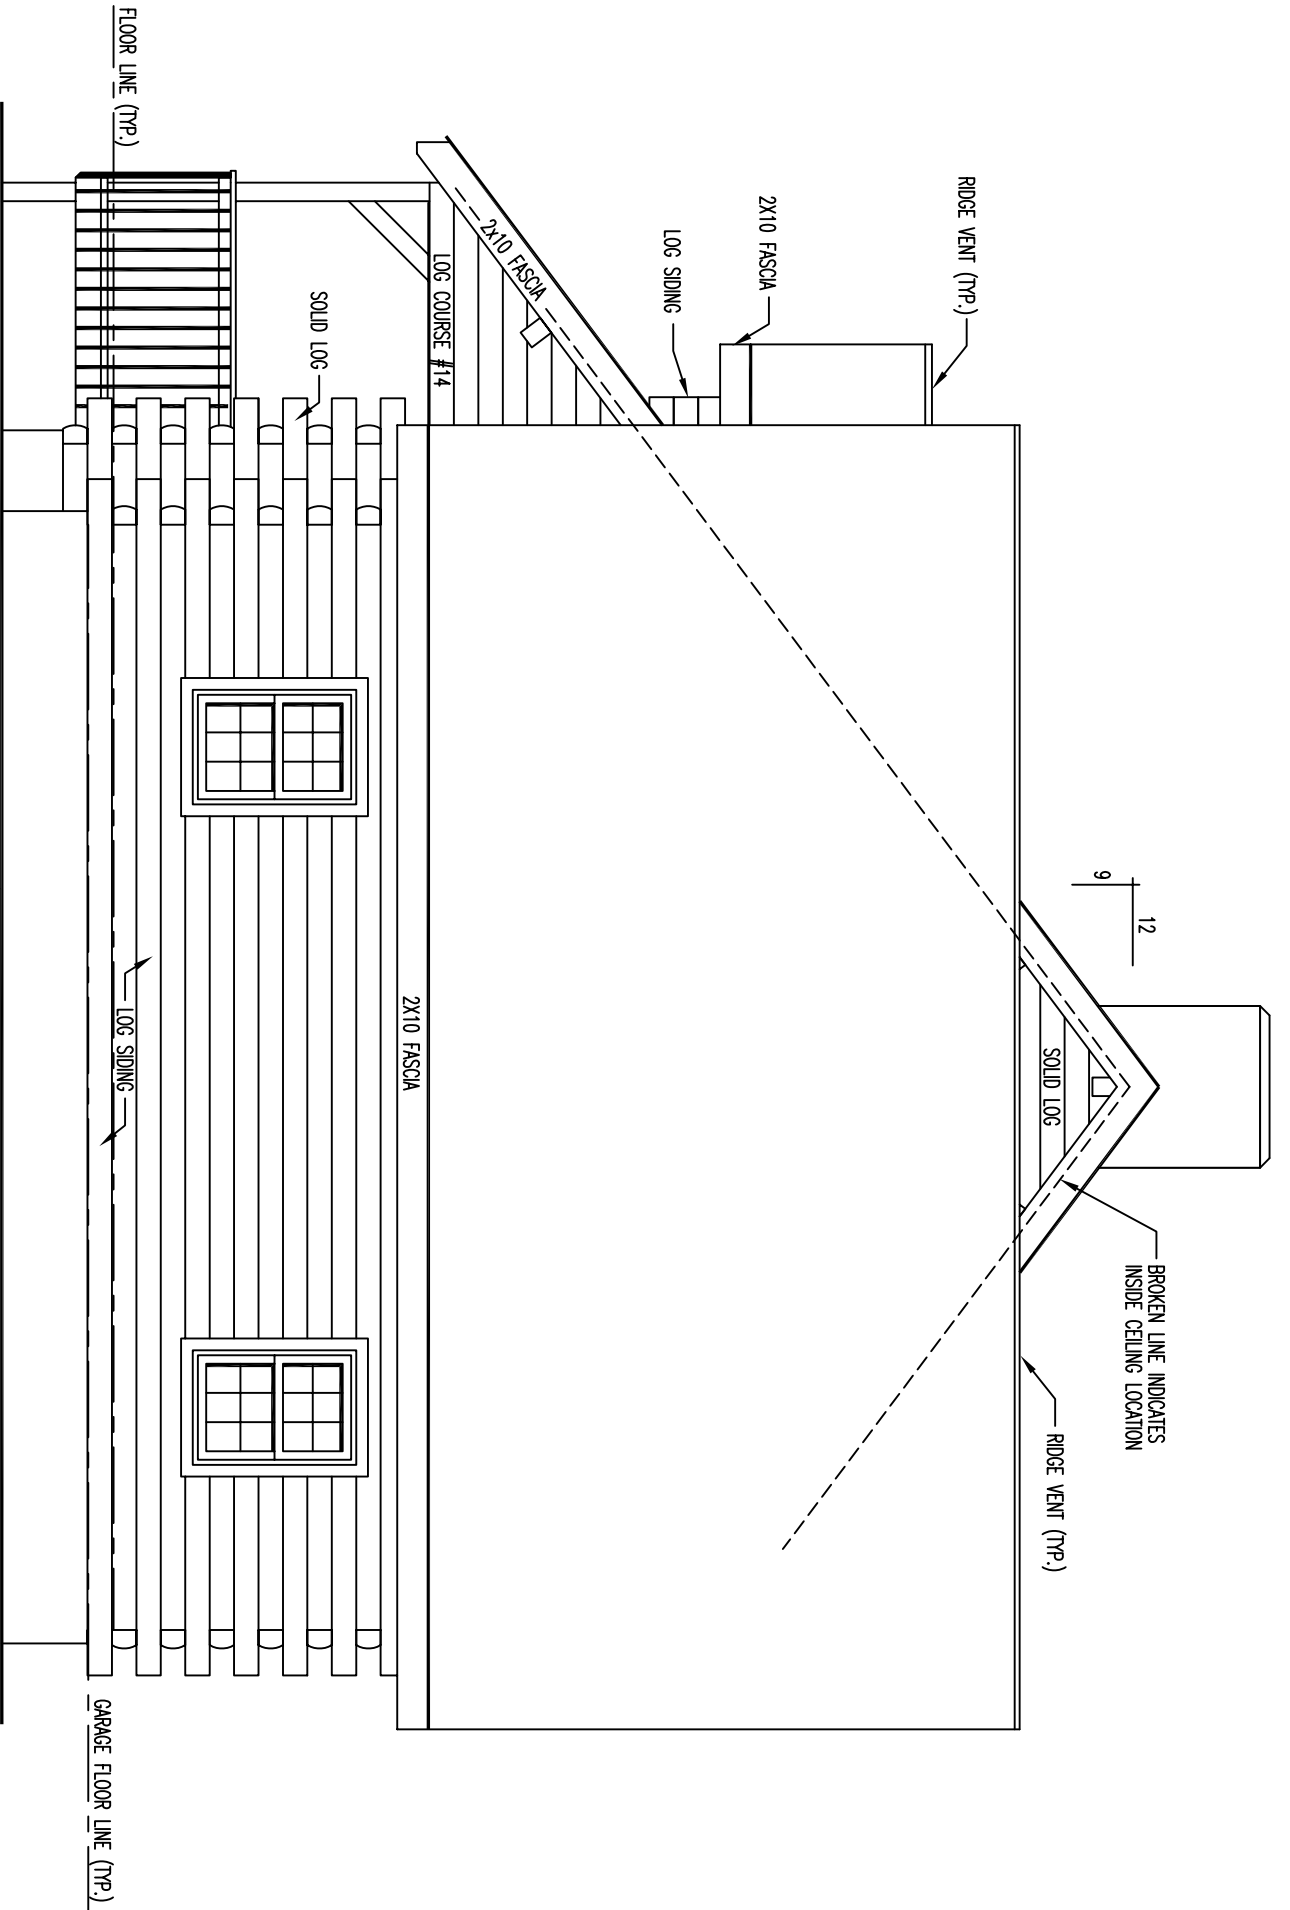


RIGHT ELEVATION

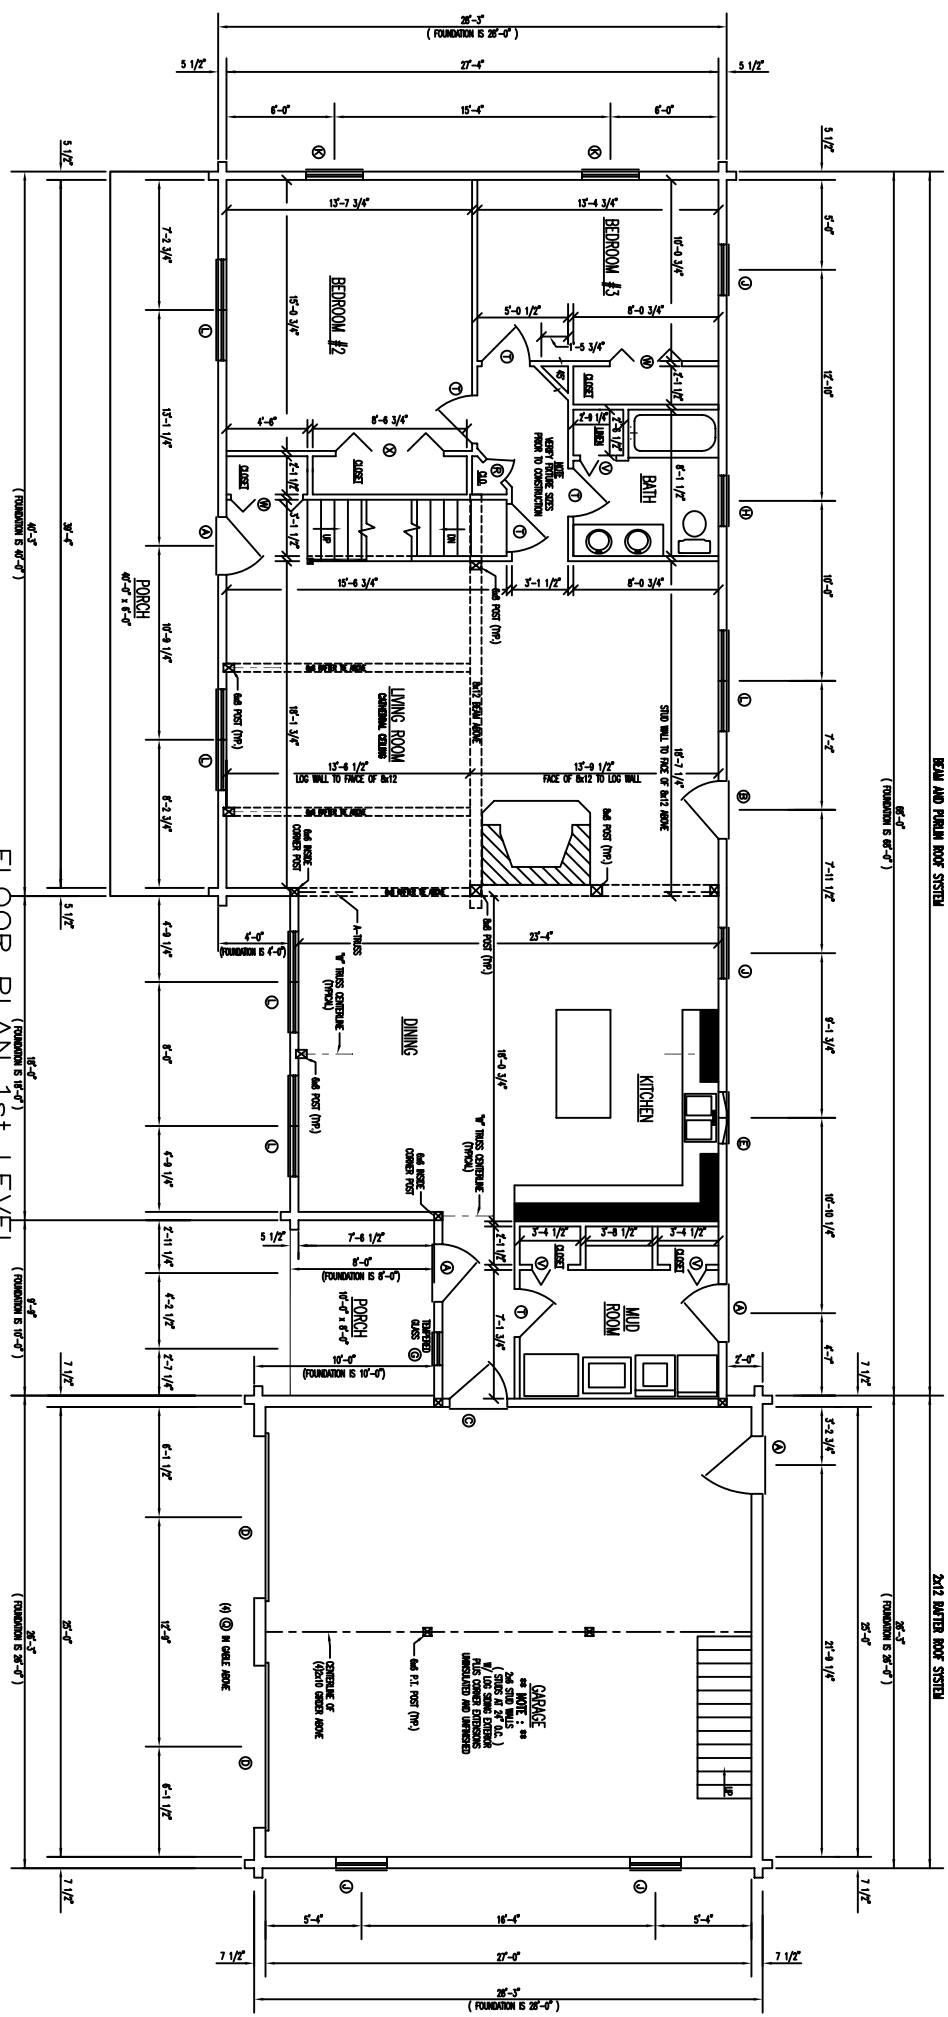

**FLOOR PLAN 1st LEVEL**

1ST FLOOR AREA = 1712 SQ. FT. HOUSE  
 GARAGE FLOOR AREA = 720 SQ. FT.  
 PORCH FLOOR AREA = 320 SQ. FT.

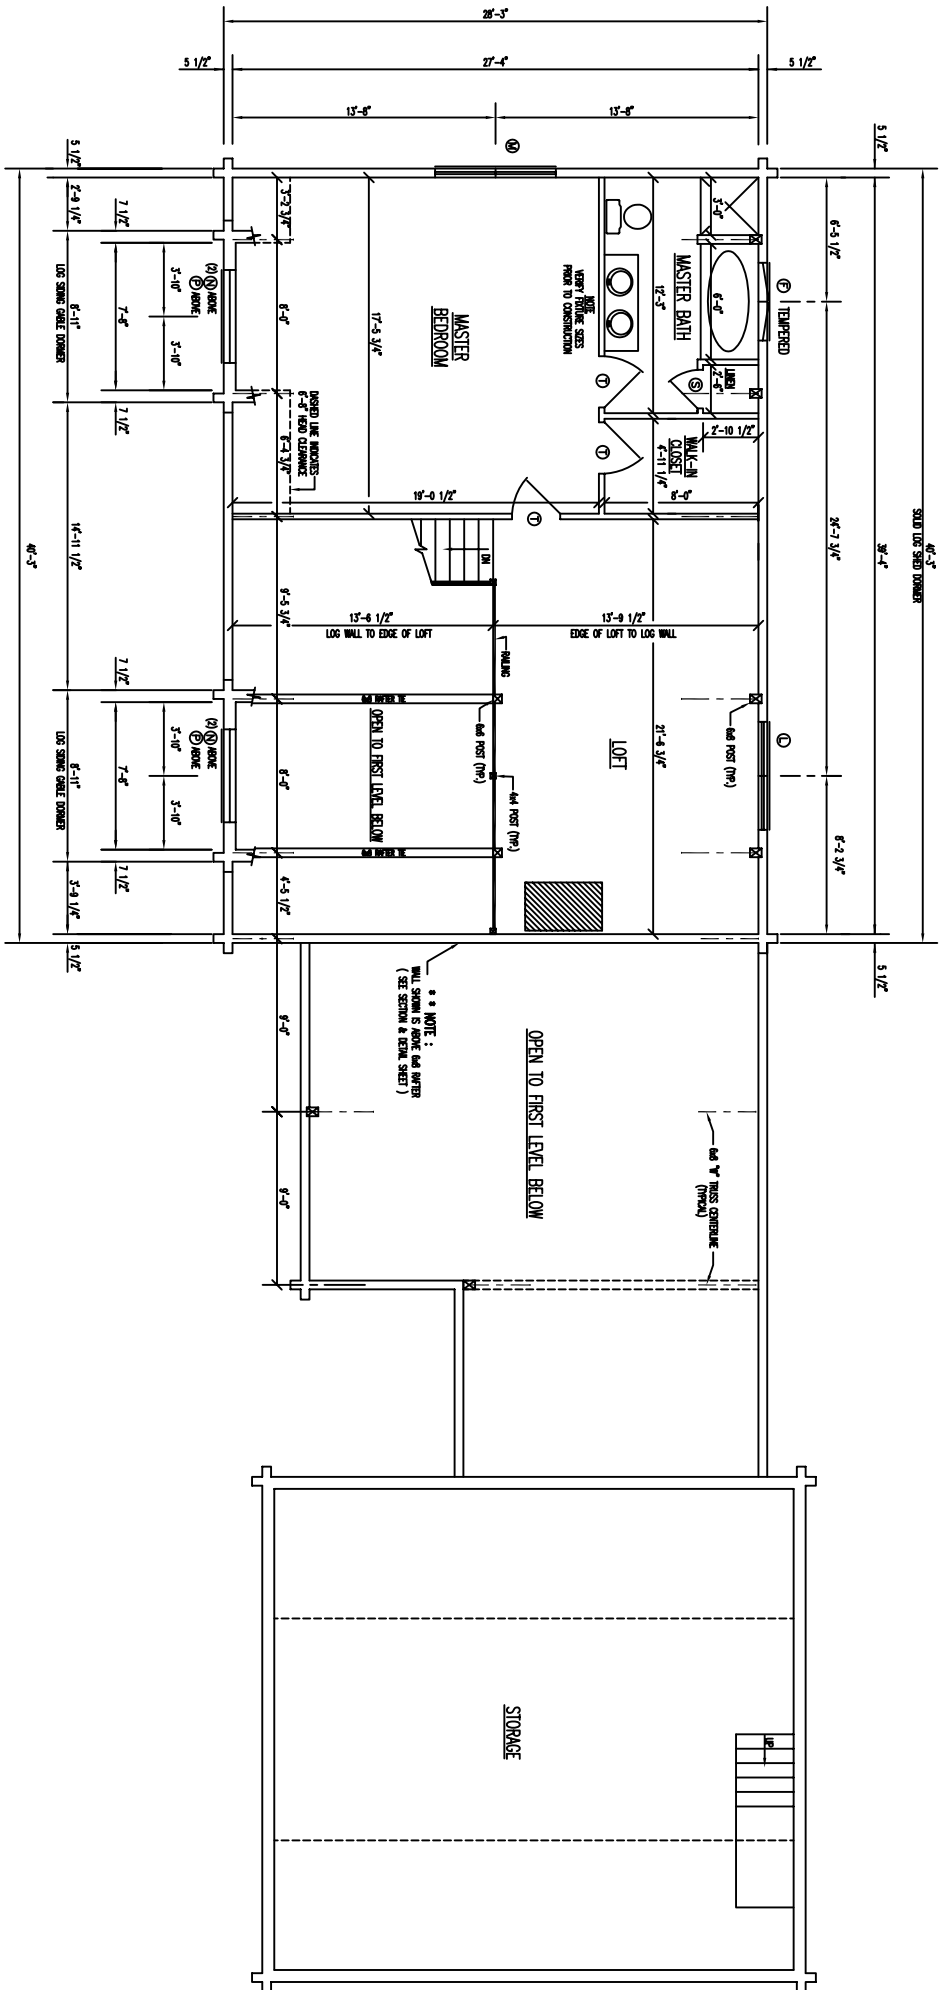

FLOOR PLAN 2nd LEVEL

2ND FLOOR AREA = 816 SQ. FT. HOUSE  
 STORAGE/ATTIC FLOOR AREA = 316 SQ. FT.