


RALPH & KAREN IZZO

FLOOR PLANS AND ELEVATIONS

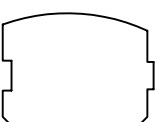


LOG PROFILE

*** GENERAL NOTES ***

- 6 X 8 D SINGLE TONGUE WHITE PINE LOGS
- 15 LOG COURSES TO SQUARE - AT MAIN HOUSE,
- 16 LOG COURSES TO SQUARE - AT FAMILY ROOM,
- 29 LOG COURSES TO SQUARE - AT LAUNDRY/ DEN,
- 29 LOG/ LOG SIPING COURSES TO SQUARE - AT DORMER AREAS,
- 13 LOG SIPING COURSES TO SQUARE - AT SUNROOM,
- 17 LOG SIPING COURSES TO SQUARE - AT GARAGE,
- ALL INTERIOR STUD WALLS TO BE 24" O.C. UNLESS NOTED,
- ALL EXTERIOR STUD WALLS TO BE 24" O.C. UNLESS NOTED,
- 2nd FLOOR JOISTS LOCATED IN 15th LOG COURSE,
- ALL PARTITION WALLS RUNNING TO THE TOP OF THE 15th LOG COURSE WILL REQUIRE A DOUBLE TOP AND BOTTOM PLATE,

- 1 3/4" X 3 1/2" EXTERIOR TRIM MATERIAL SHOWN AT ALL DOORS AND WINDOWS UNLESS NOTED,
- ALL OVERHANGS APPROX. 2'-0" UNLESS NOTED,
- ROOF SYSTEM DESIGNED FOR 40 lb. SNOW LOAD,
- WINDOW GRILLE PATTERNS SHOWN ARE FOR ILLUSTRATION ONLY, ACTUAL PATTERNS MAY VARY,
- VERIFY GRADE ON SITE,
- NO LOG SIPING TO BE PROVIDED BELOW PORCH AREA,
- STEPS AND POSTS TO GRADE BY OWNER / OTHERS,

2418 SQ. FT. FIRST FLOOR	1634 SQ. FT. SECOND FLOOR
816 SQ. FT. GARAGE 1ST LEVEL	788 SQ. FT. GARAGE 2ND LEVEL
387 SQ. FT. PORCH	

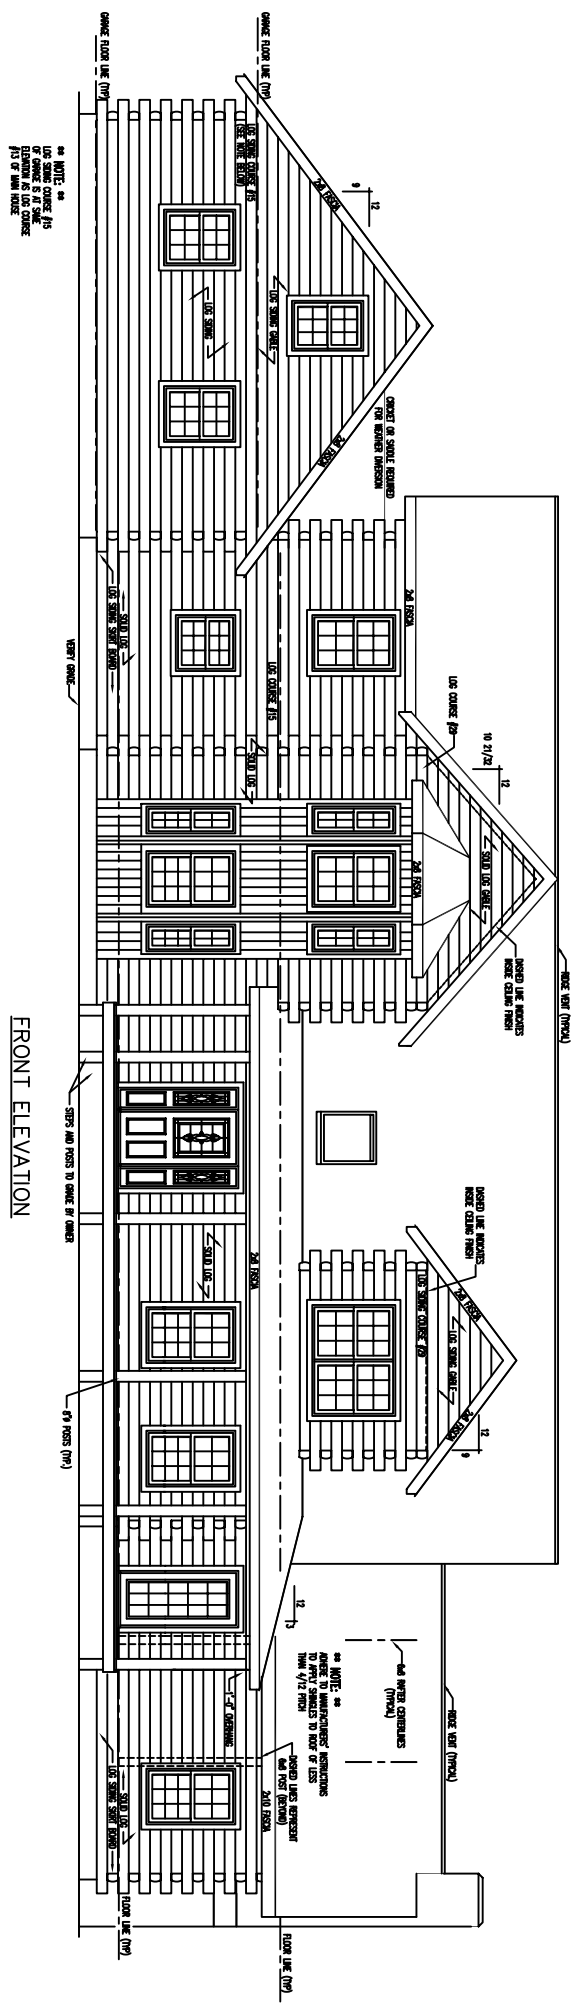

FRONT ELEVATION

NO WALTERS - as APPLICABLE TO THIS ELEVATION IS THIS CONCEPT IS NOT APPLICABLE TO THIS ELEVATION

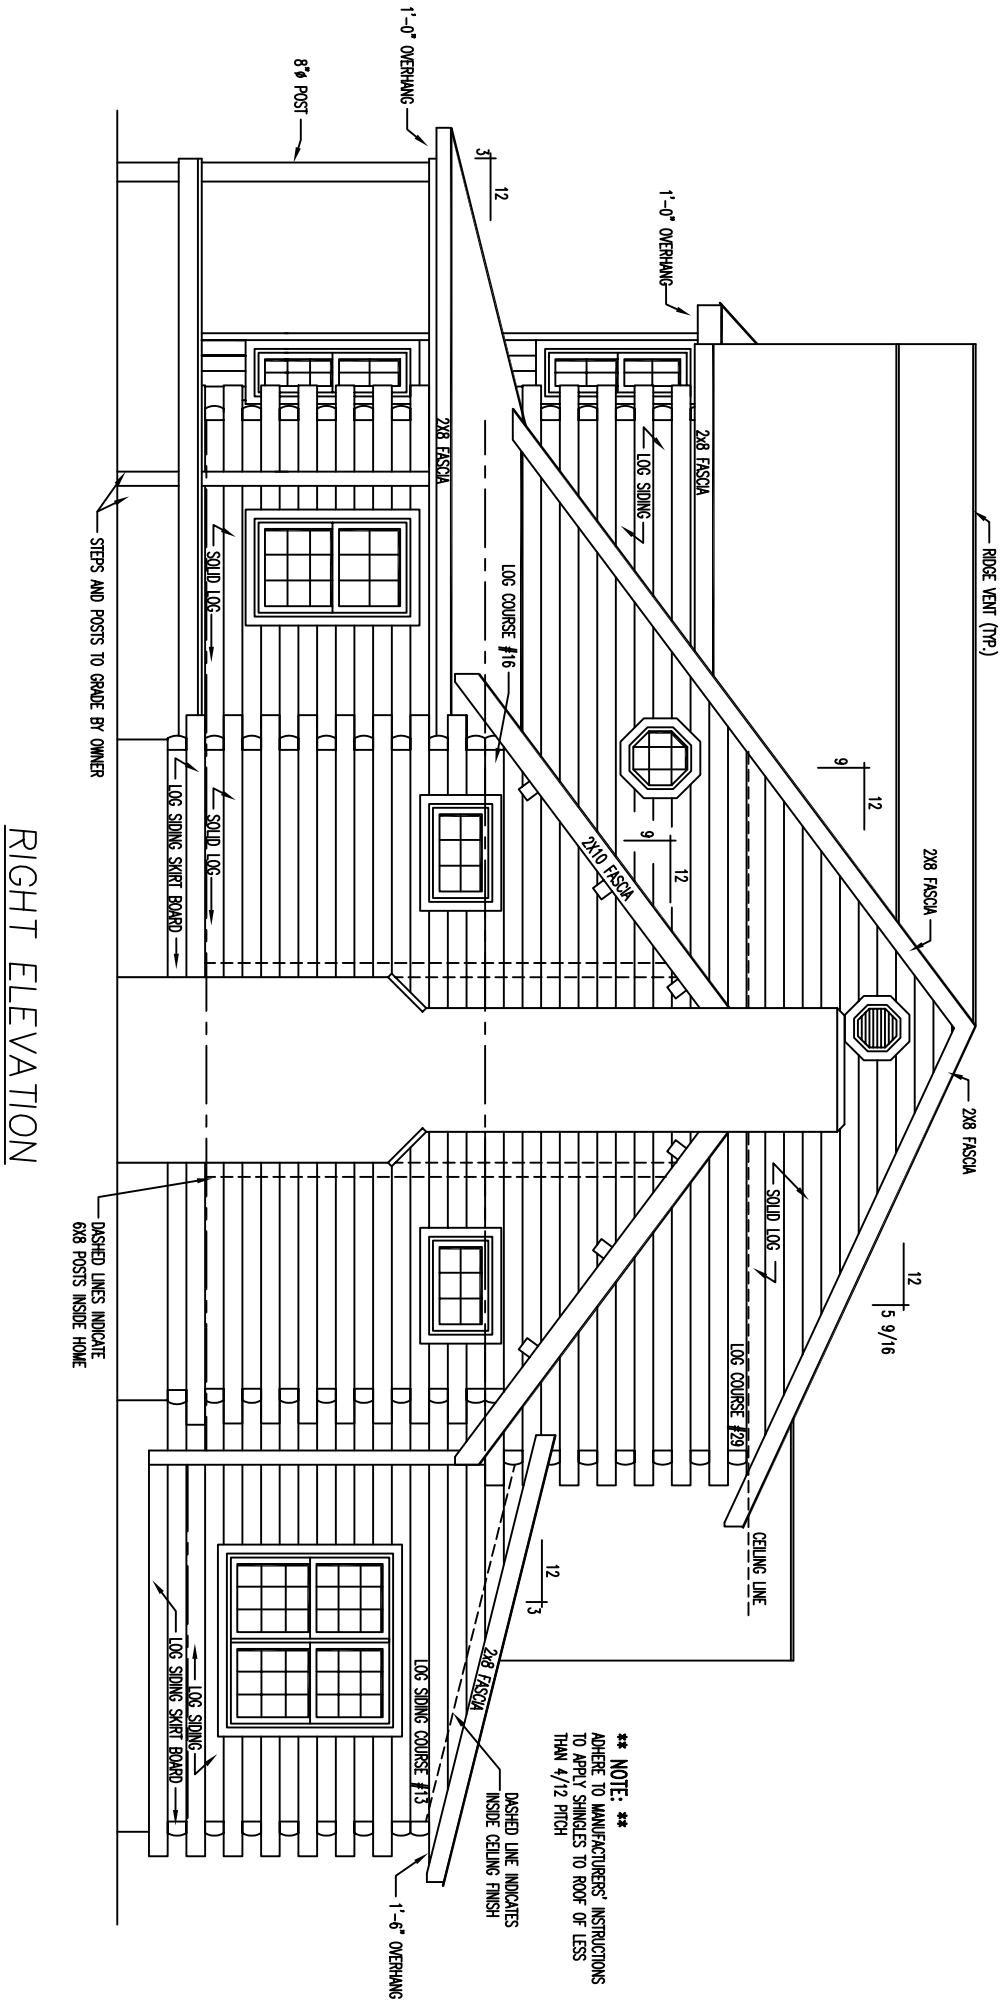

RIGHT ELEVATION

**** NOTE: ****
 ADHERE TO MANUFACTURERS' INSTRUCTIONS
 TO APPLY SHINGLES TO ROOF OF LESS
 THAN 4/12 PITCH


DASHED LINES INDICATE
 6x8 POSTS INSIDE HOME

DASHED LINE INDICATES
 INSIDE CEILING FINISH

STEPS AND POSTS TO GRADE BY OWNER


FLOOR PLAN 1st LEVEL

- HATCHES SHOWING WALLS
 - ALL DIMENSIONS ARE IN FEET AND INCHES
 - DIMENSIONS IN PARENTHESES ARE APPROXIMATE

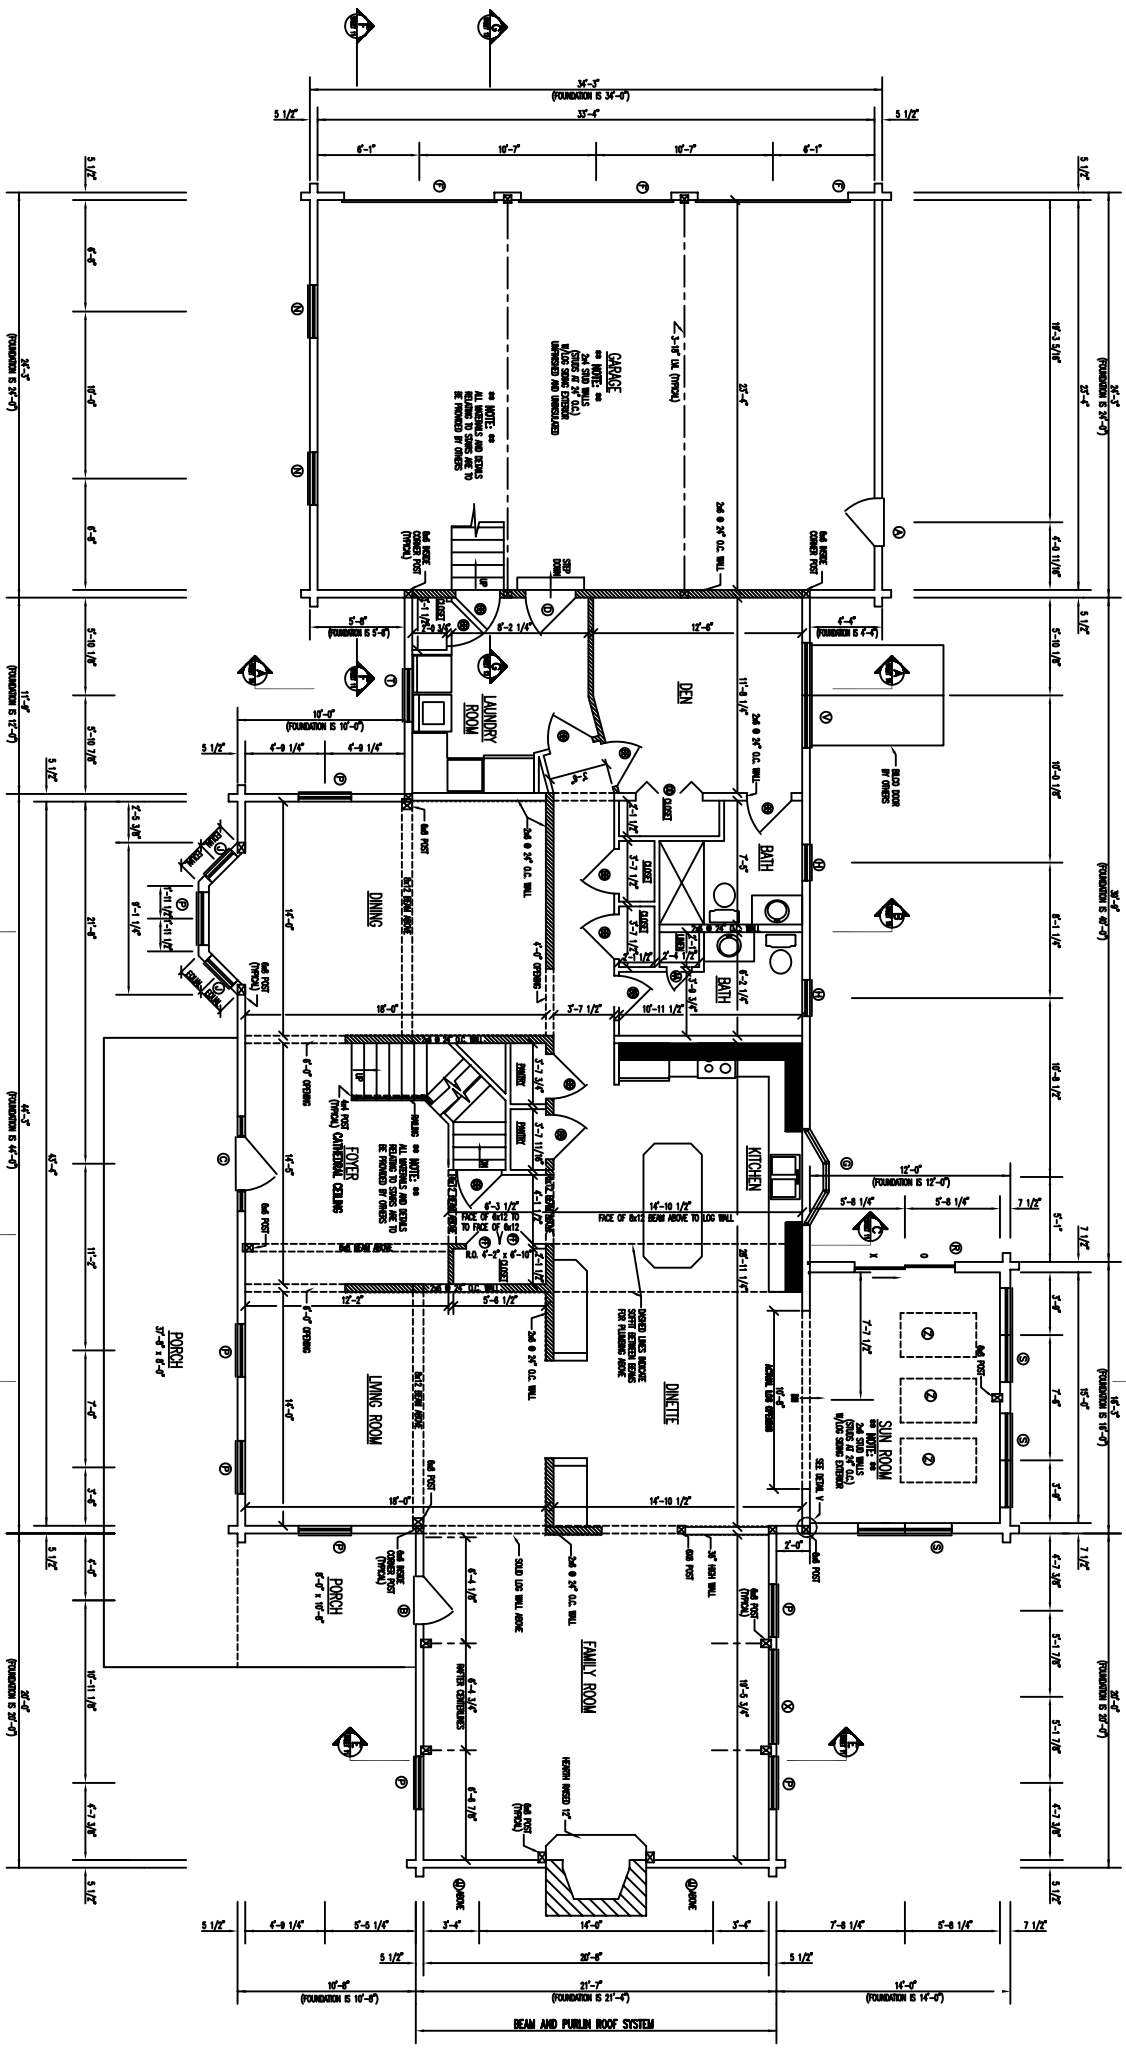

2x10 RAFTER ROOF SYSTEM

2x10 RAFTER ROOF SYSTEM
W/ REVERSED BEAMS AND
1" T&G CEILING PANELING

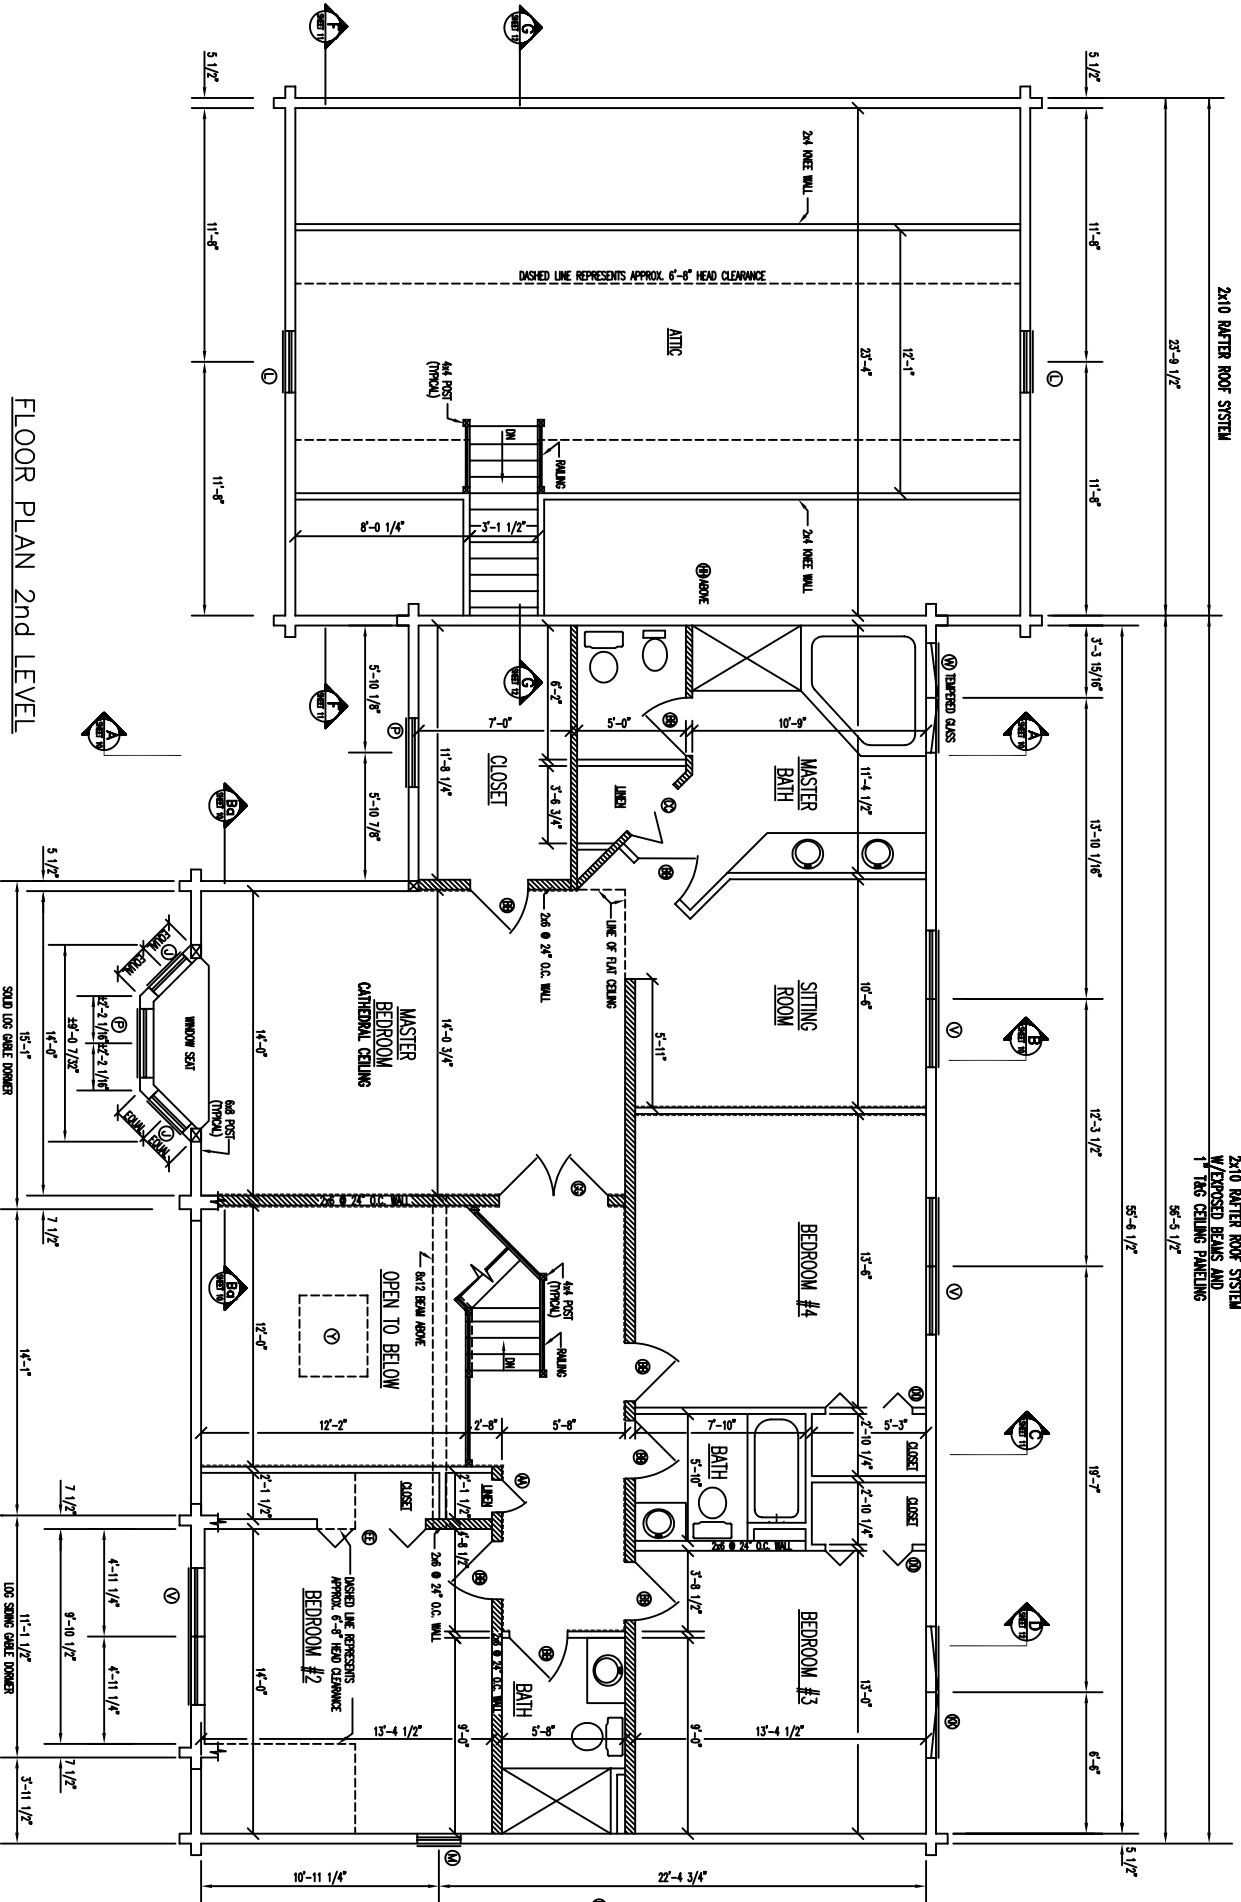

FLOOR PLAN 2nd LEVEL

----- INDICATES BEARING WALLS
 - - - - - INDICATES THIS WALL BREAKS
 (ALL OTHERS WALLS TO REMAIN
 UNLESS FINISH BY OTHERS)

SOLID LINE CASE DOWNER

LOG SHOWN CASE DOWNER

NOTE