


# FRONT ELEVATION

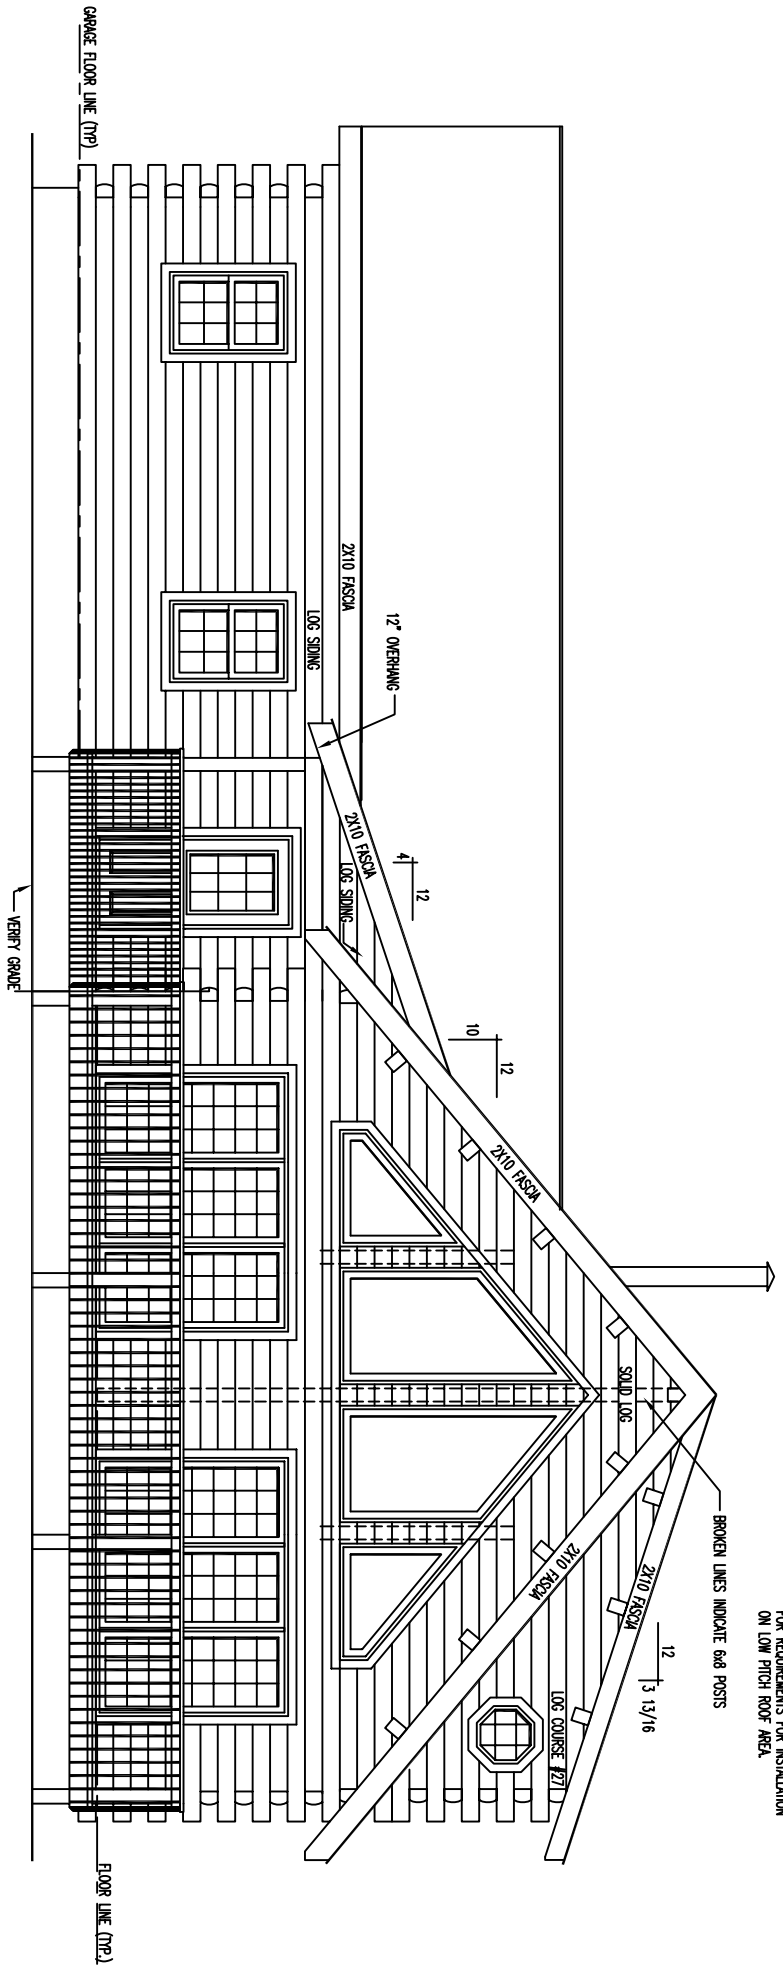


GARAGE FLOOR LINE (TYP)


VENTY GRADE

FLOOR LINE (TYP)


NOTE:  
FOLLOW SHINGLE MFGS. INSTRUCTIONS  
FOR REQUIREMENTS FOR INSTALLATION  
ON LOW PITCH ROOF AREA

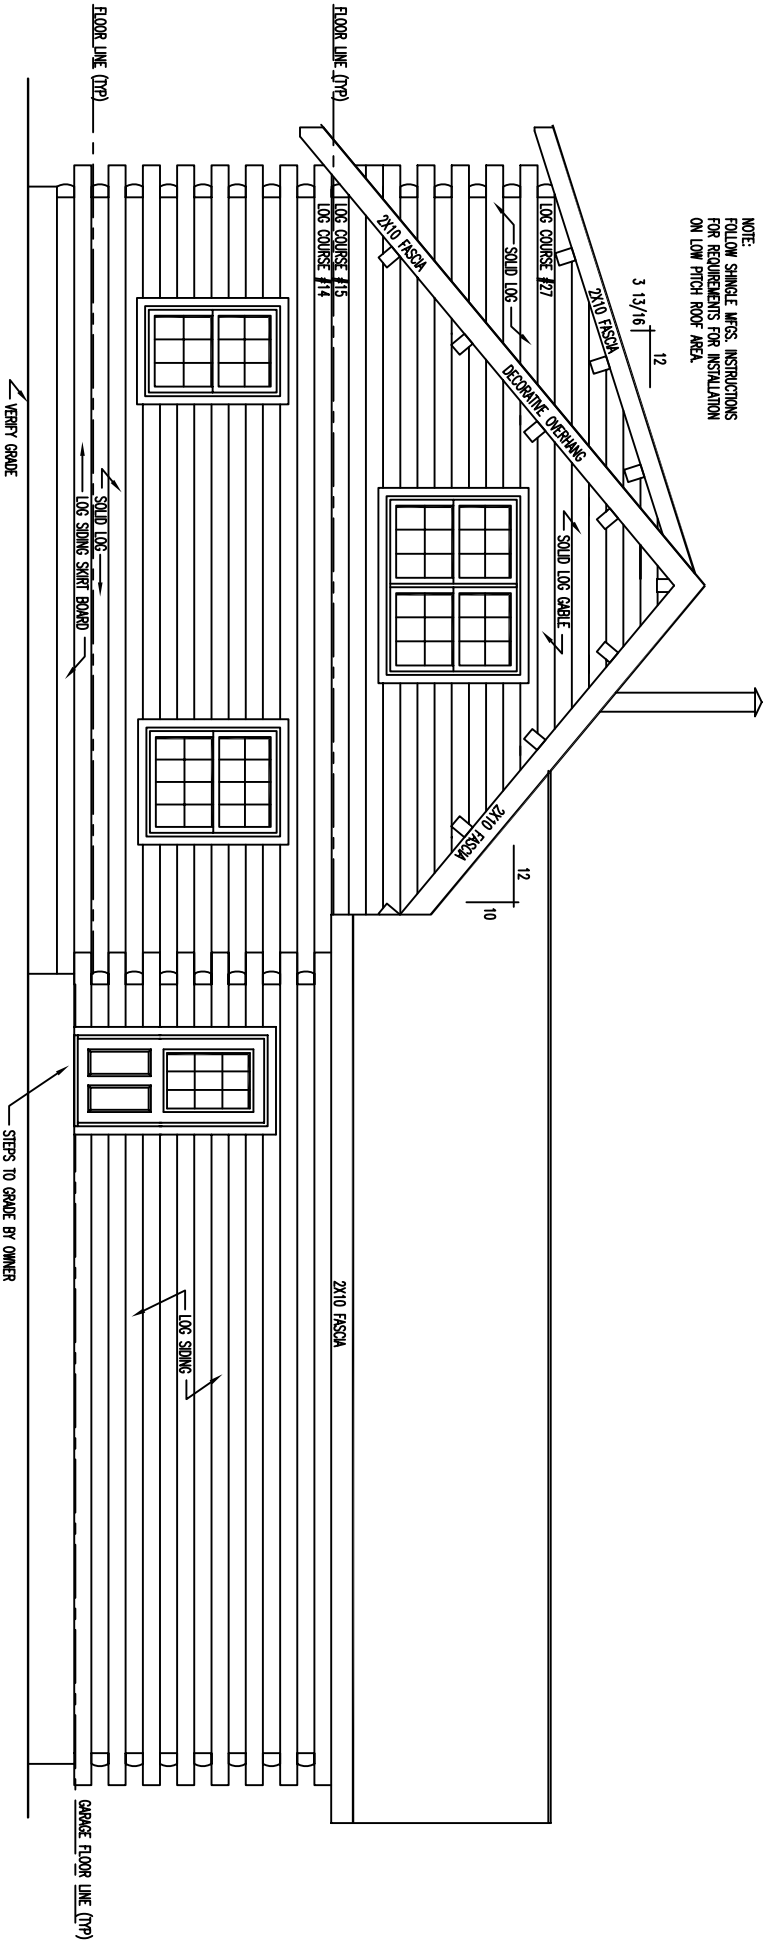

# REAR ELEVATION

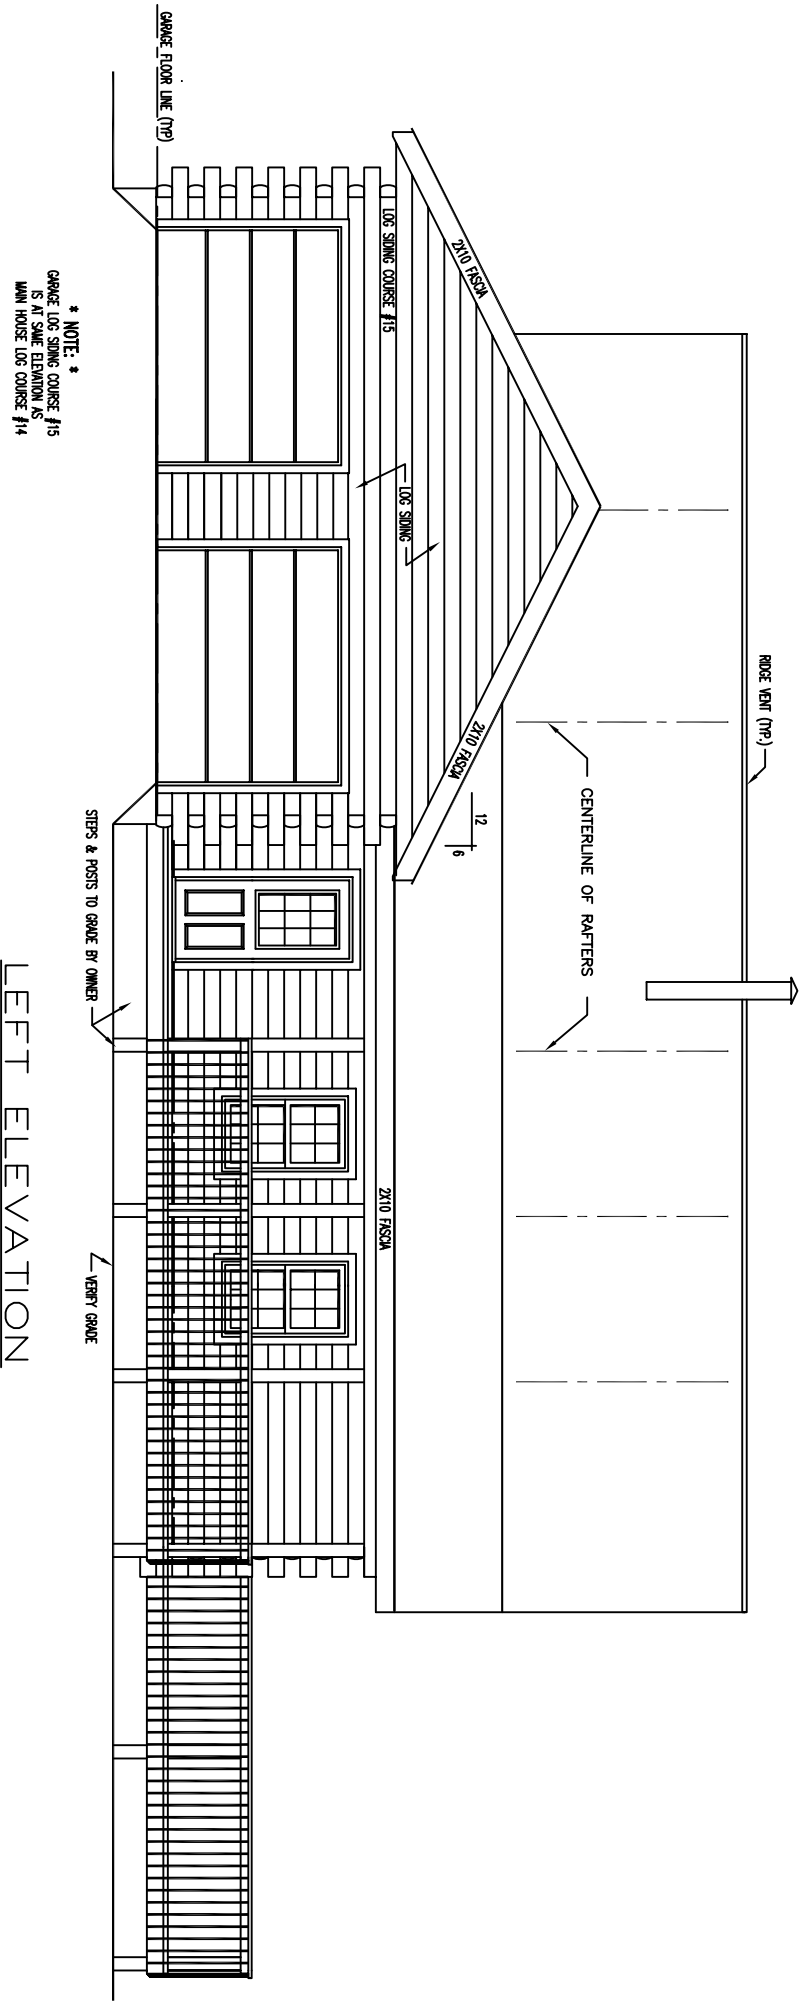

\* NOTE: \*  
 GARAGE LOG SILING COURSE #15  
 IS AT SAME ELEVATION AS  
 MAIN HOUSE LOG COURSE #14

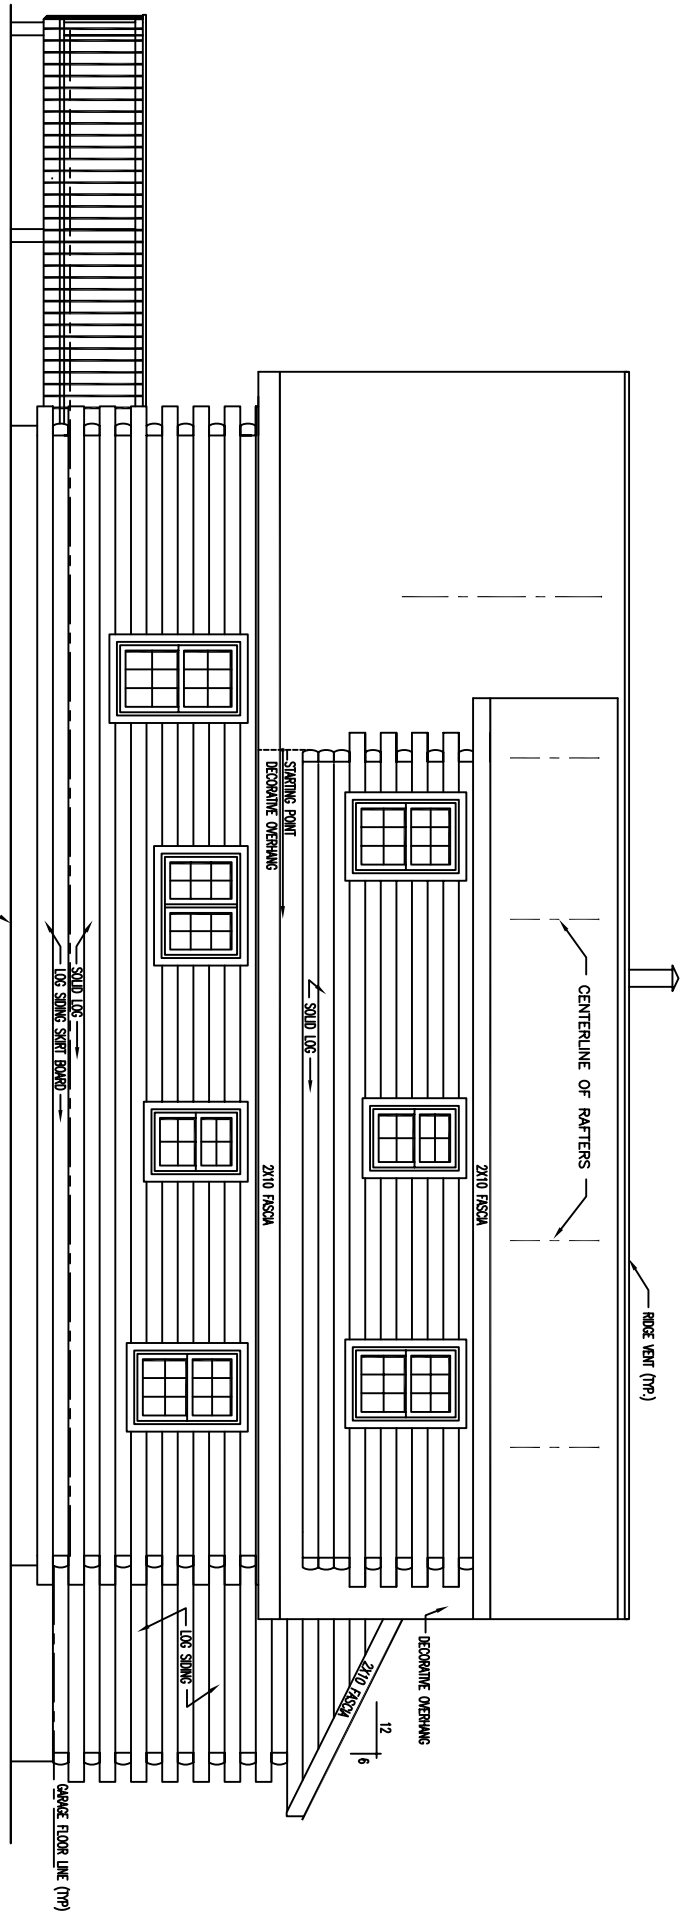



# SECOND FLOOR PLAN

