



PLAN NUMBER #4156

GENERAL INFORMATION :

- CUSTOMER : KEITH AND HOLLY ROGERS
- SALES REPRESENTATIVE : GEORGE KABERLEIN
- JOB LOCATION : ELIZABETHTOWN, KY
- QUOTE NUMBER : 23287 AND ALL
APPLICABLE CHANGE ORDER(S)
- MODIFIED ELK RIDGE
- 1779 SQ. FOOT ON 1st LEVEL FLOOR PLAN
- 1152 SQ. FOOT ON 2nd LEVEL FLOOR PLAN
- LOG STYLE: 8X85DR

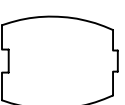


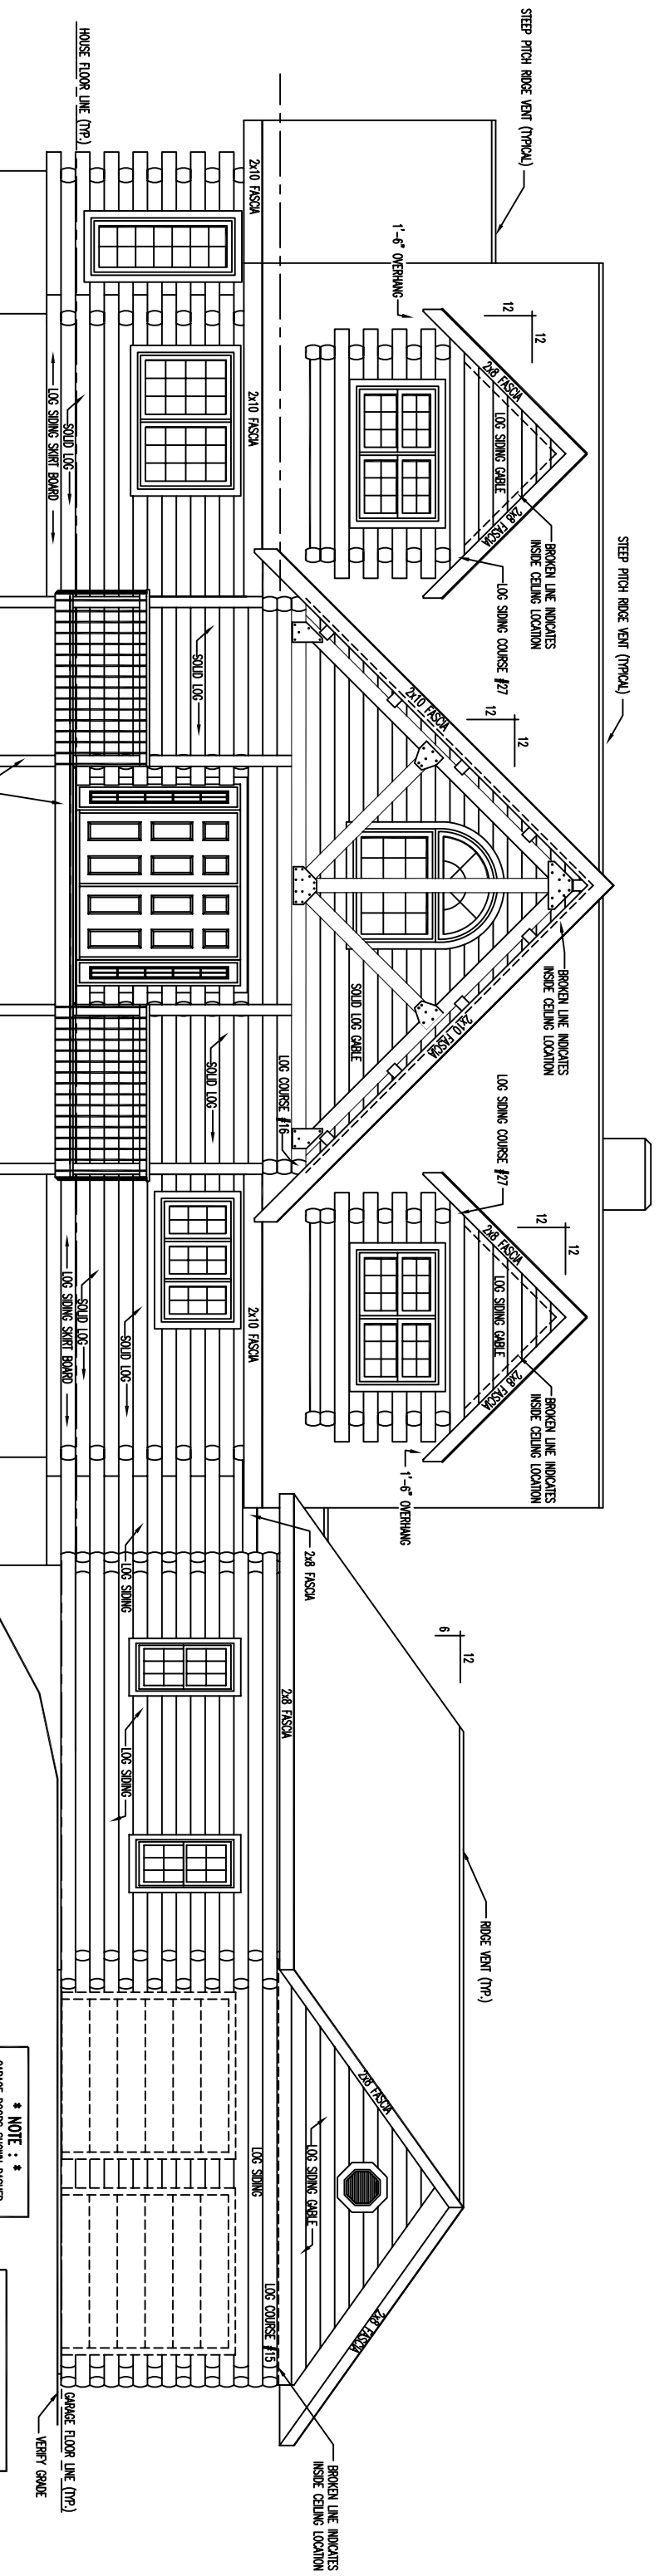

FRONT ELEVATION


* NOTE : *
GARAGE DOORS SHOWN DASHED
ARE TO BE PROVIDED BY OWNERS

* GARAGE NOTE : *
LOG SINGING COURSE #15 AT THE GARAGE
IS AT THE SAME ELEVATION AS LOG
COURSE #14 OF THE MAIN HOUSE.

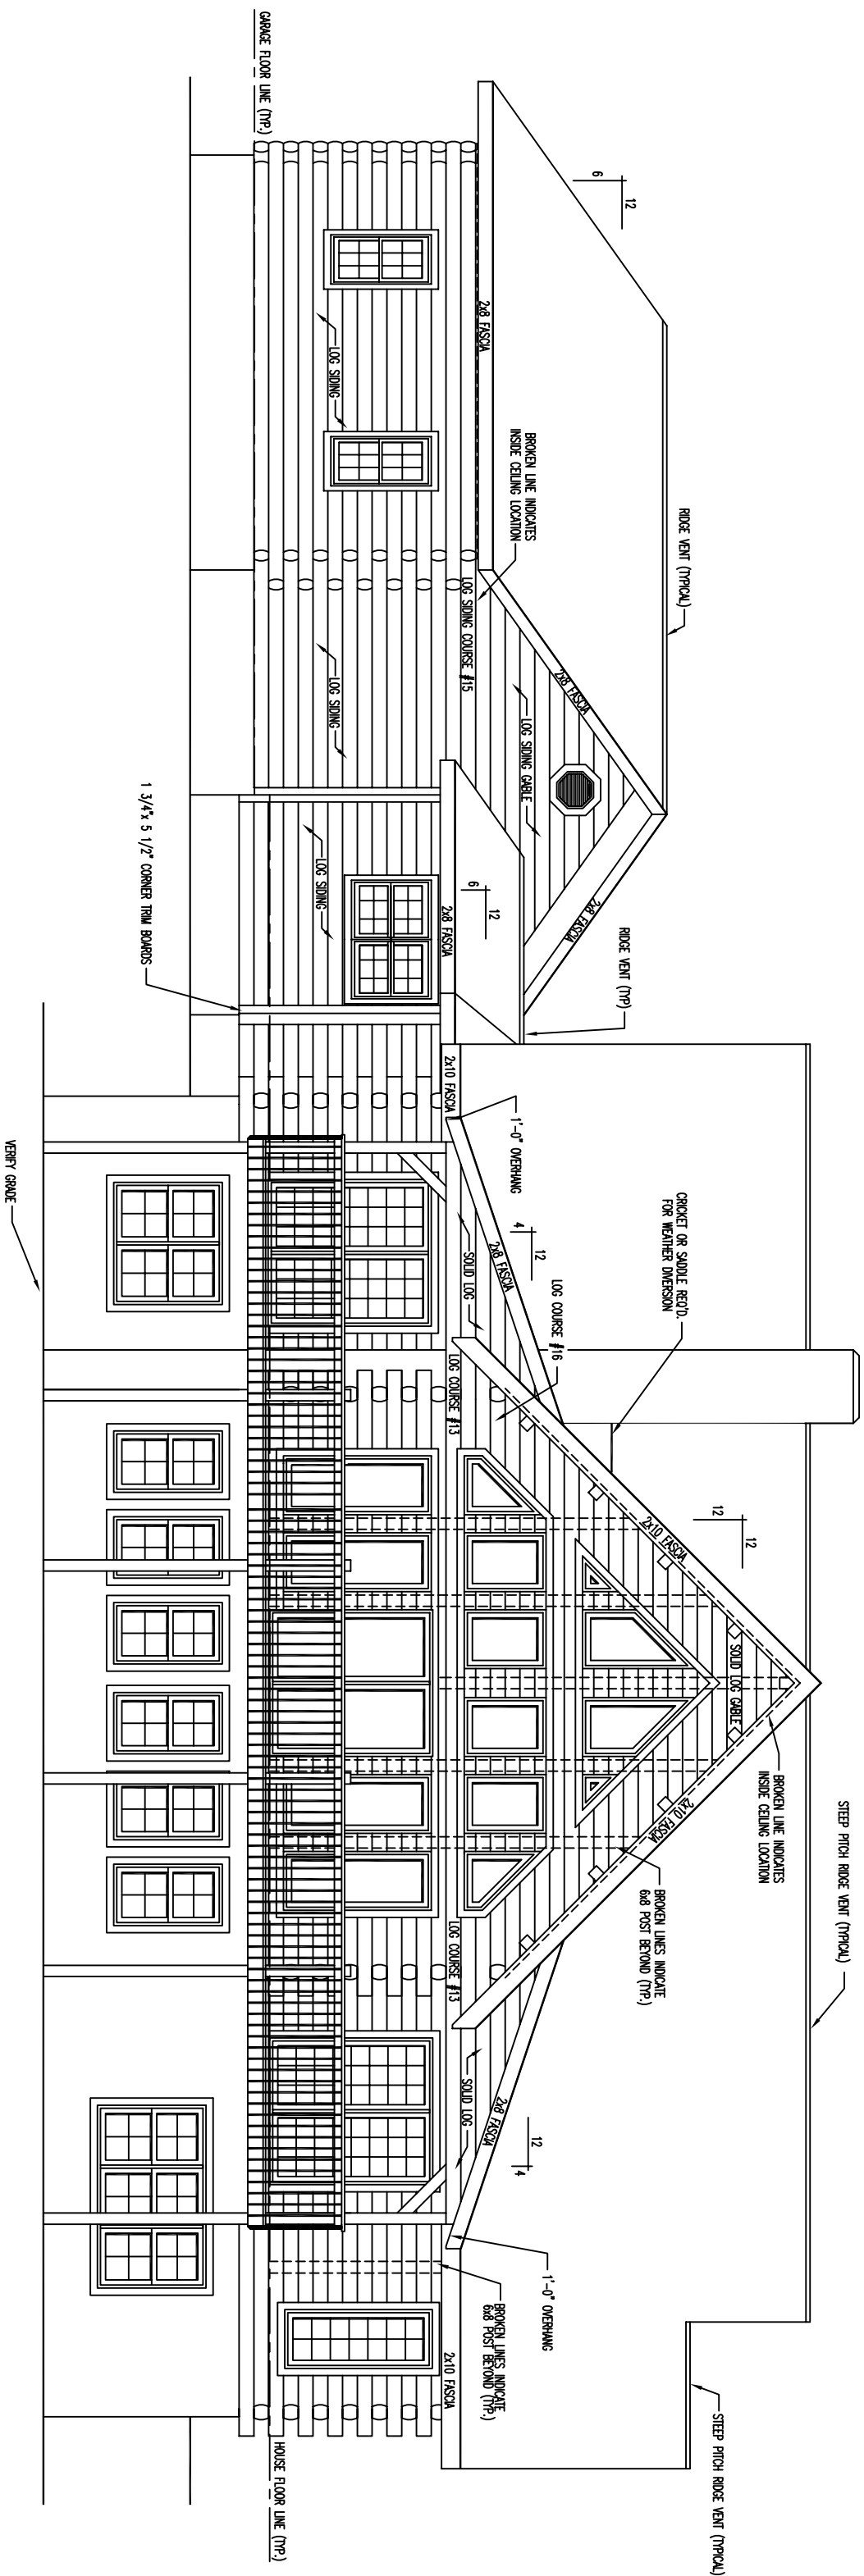

REAR ELEVATION


**** NOTE : ****
 EXTERIOR WINDOW TRIM REQUIRED AROUND PERIMETER OF REAR WINDOWS, DOOR AND TRAPEZOID WINDOWS - NO EXTERIOR TRIM REQUIRED BETWEEN WINDOWS AND DOOR - AREA BETWEEN WINDOWS AND DOOR IS LOG SIDING - SEE TRAPEZOID WINDOW DETAILS SHEET FOR ADDITIONAL INFORMATION & TRAPEZOID BRACING DETAIL.

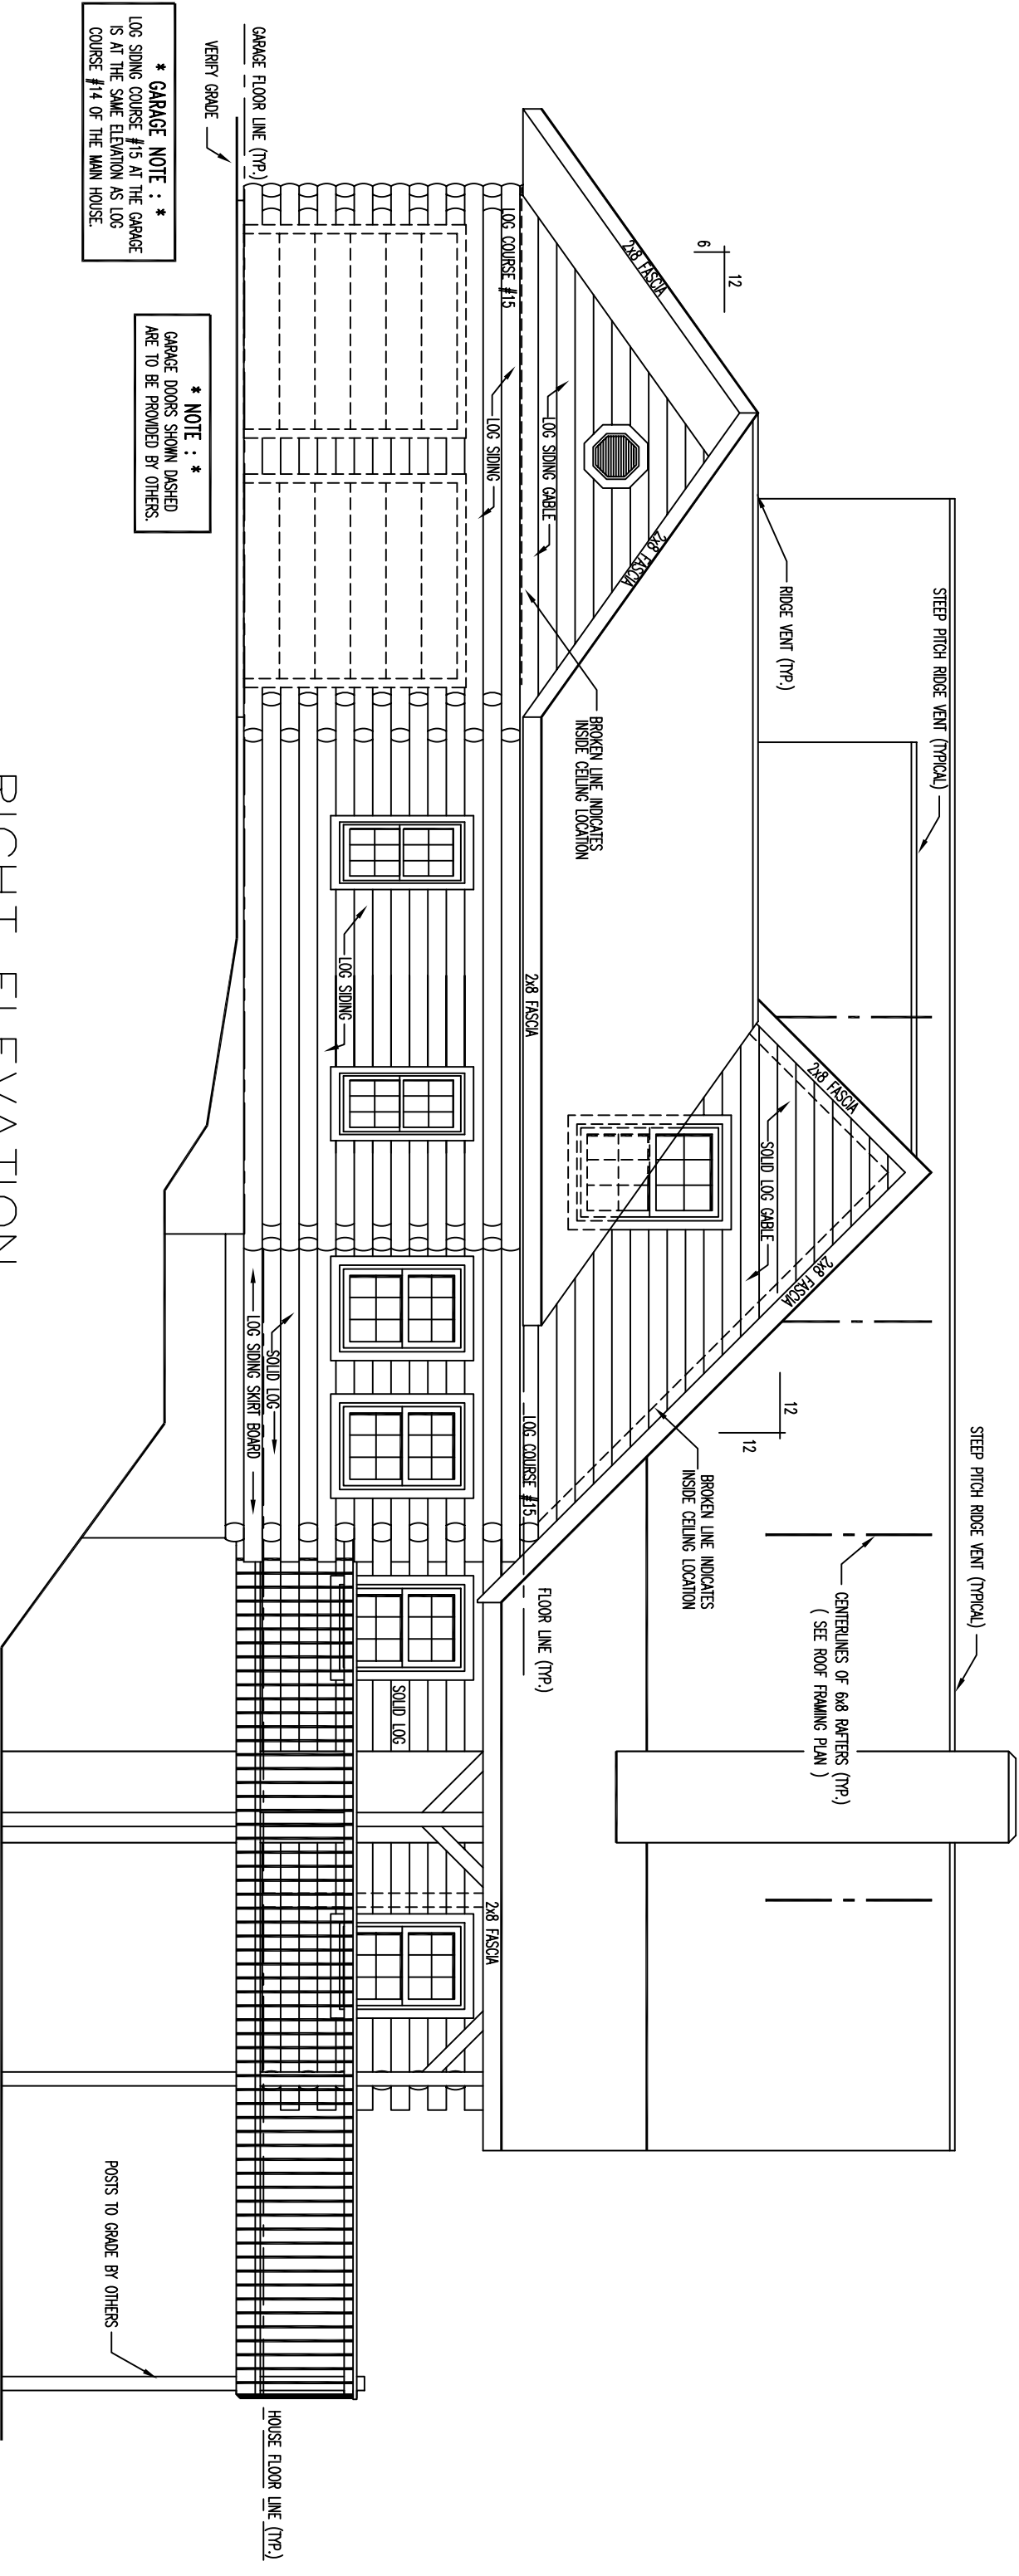



RIGHT ELEVATION

* GARAGE NOTE : *
 LOG SIDING COURSE #15 AT THE GARAGE
 IS AT THE SAME ELEVATION AS LOG
 COURSE #14 OF THE MAIN HOUSE.

* NOTE : *
 GARAGE DOORS SHOWN DASHED
 ARE TO BE PROVIDED BY OTHERS.

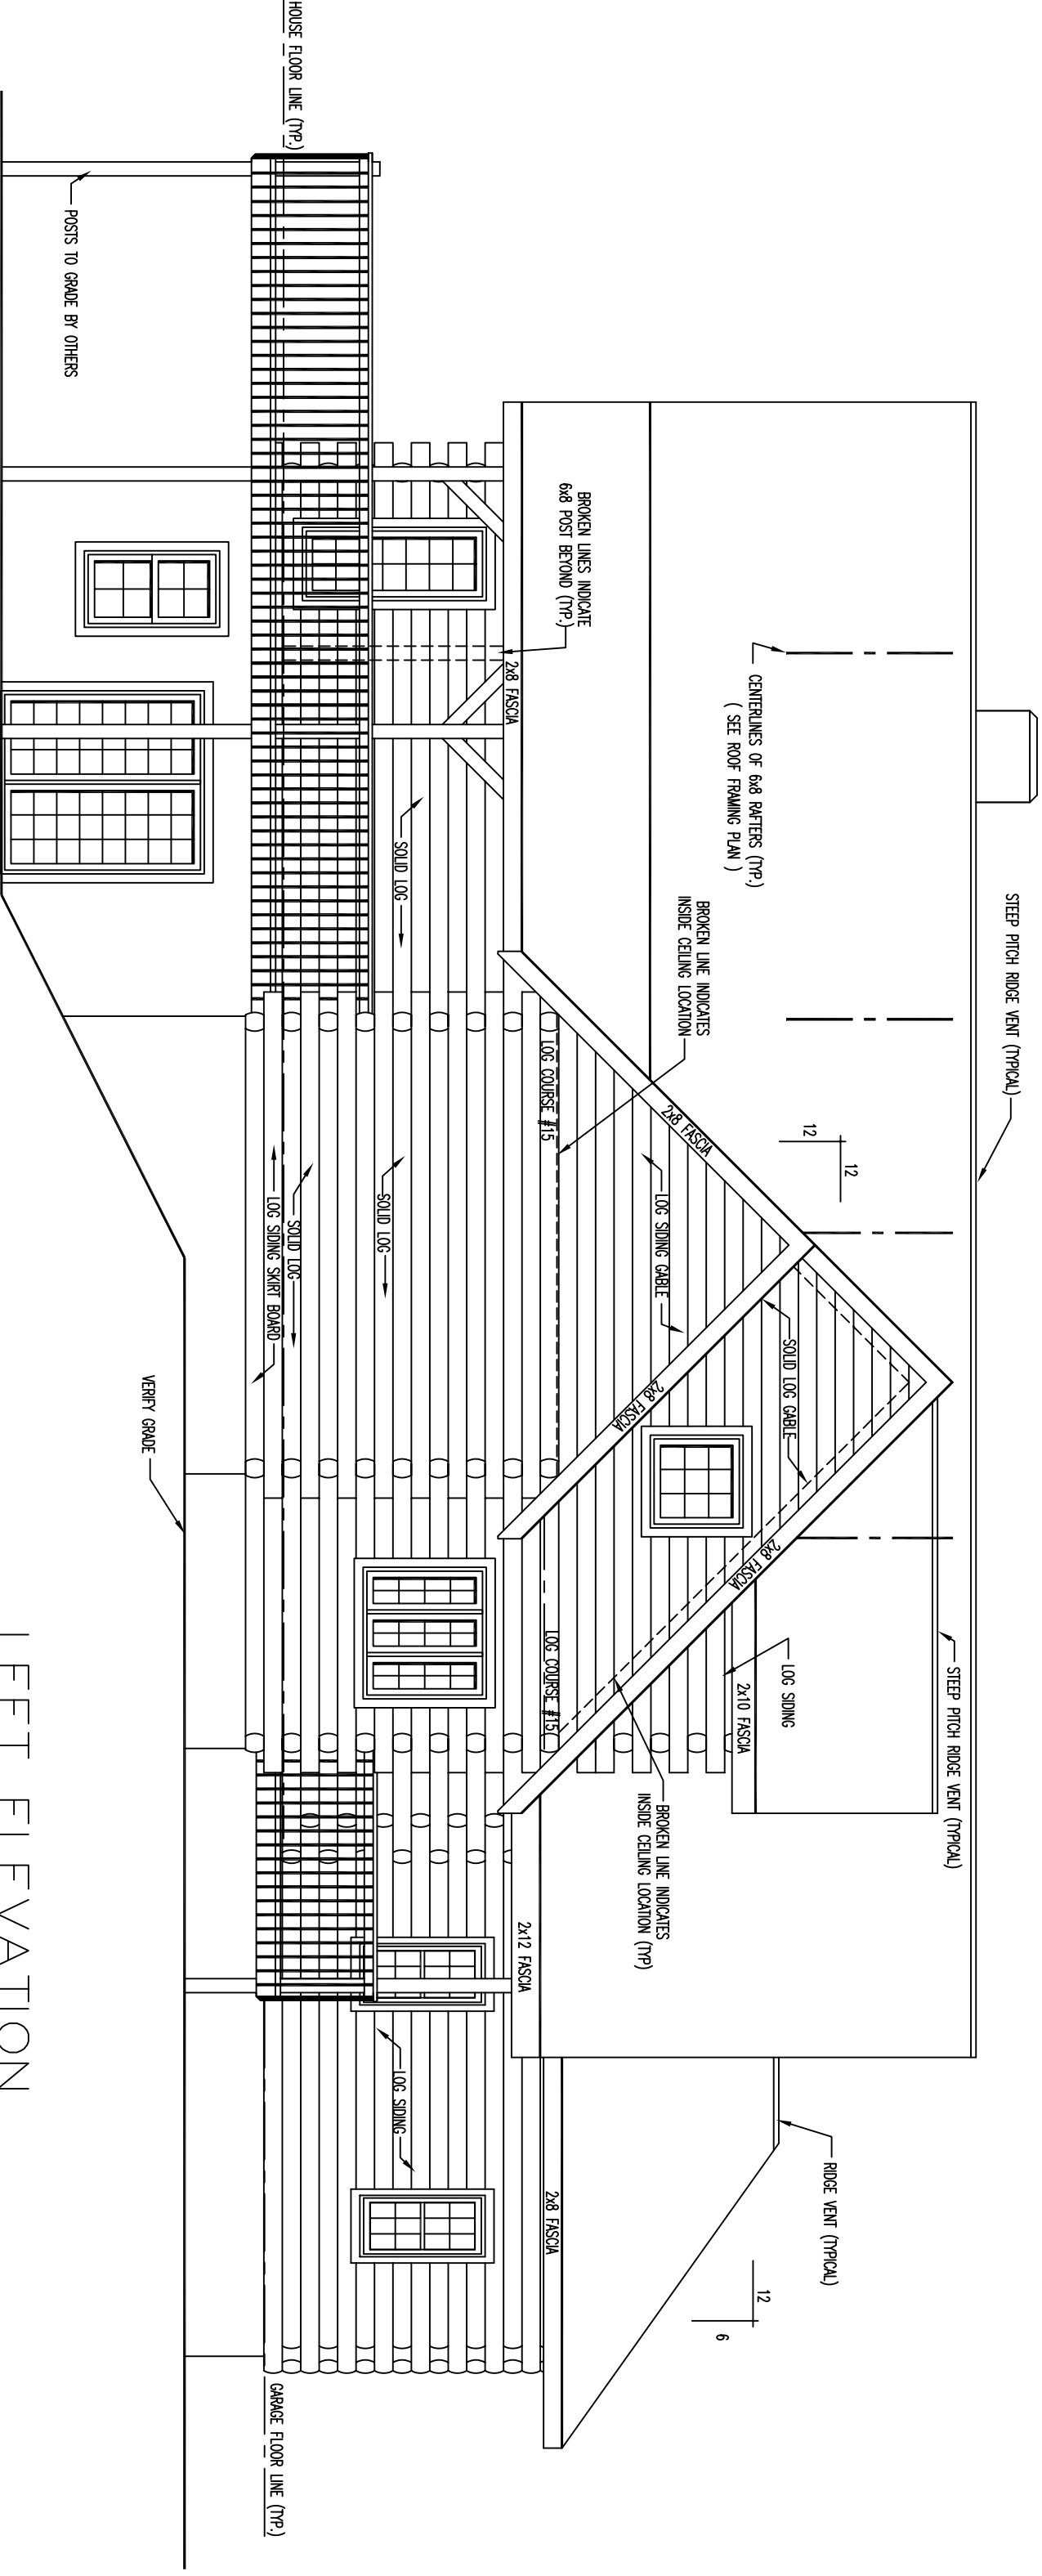

LEFT ELEVATION

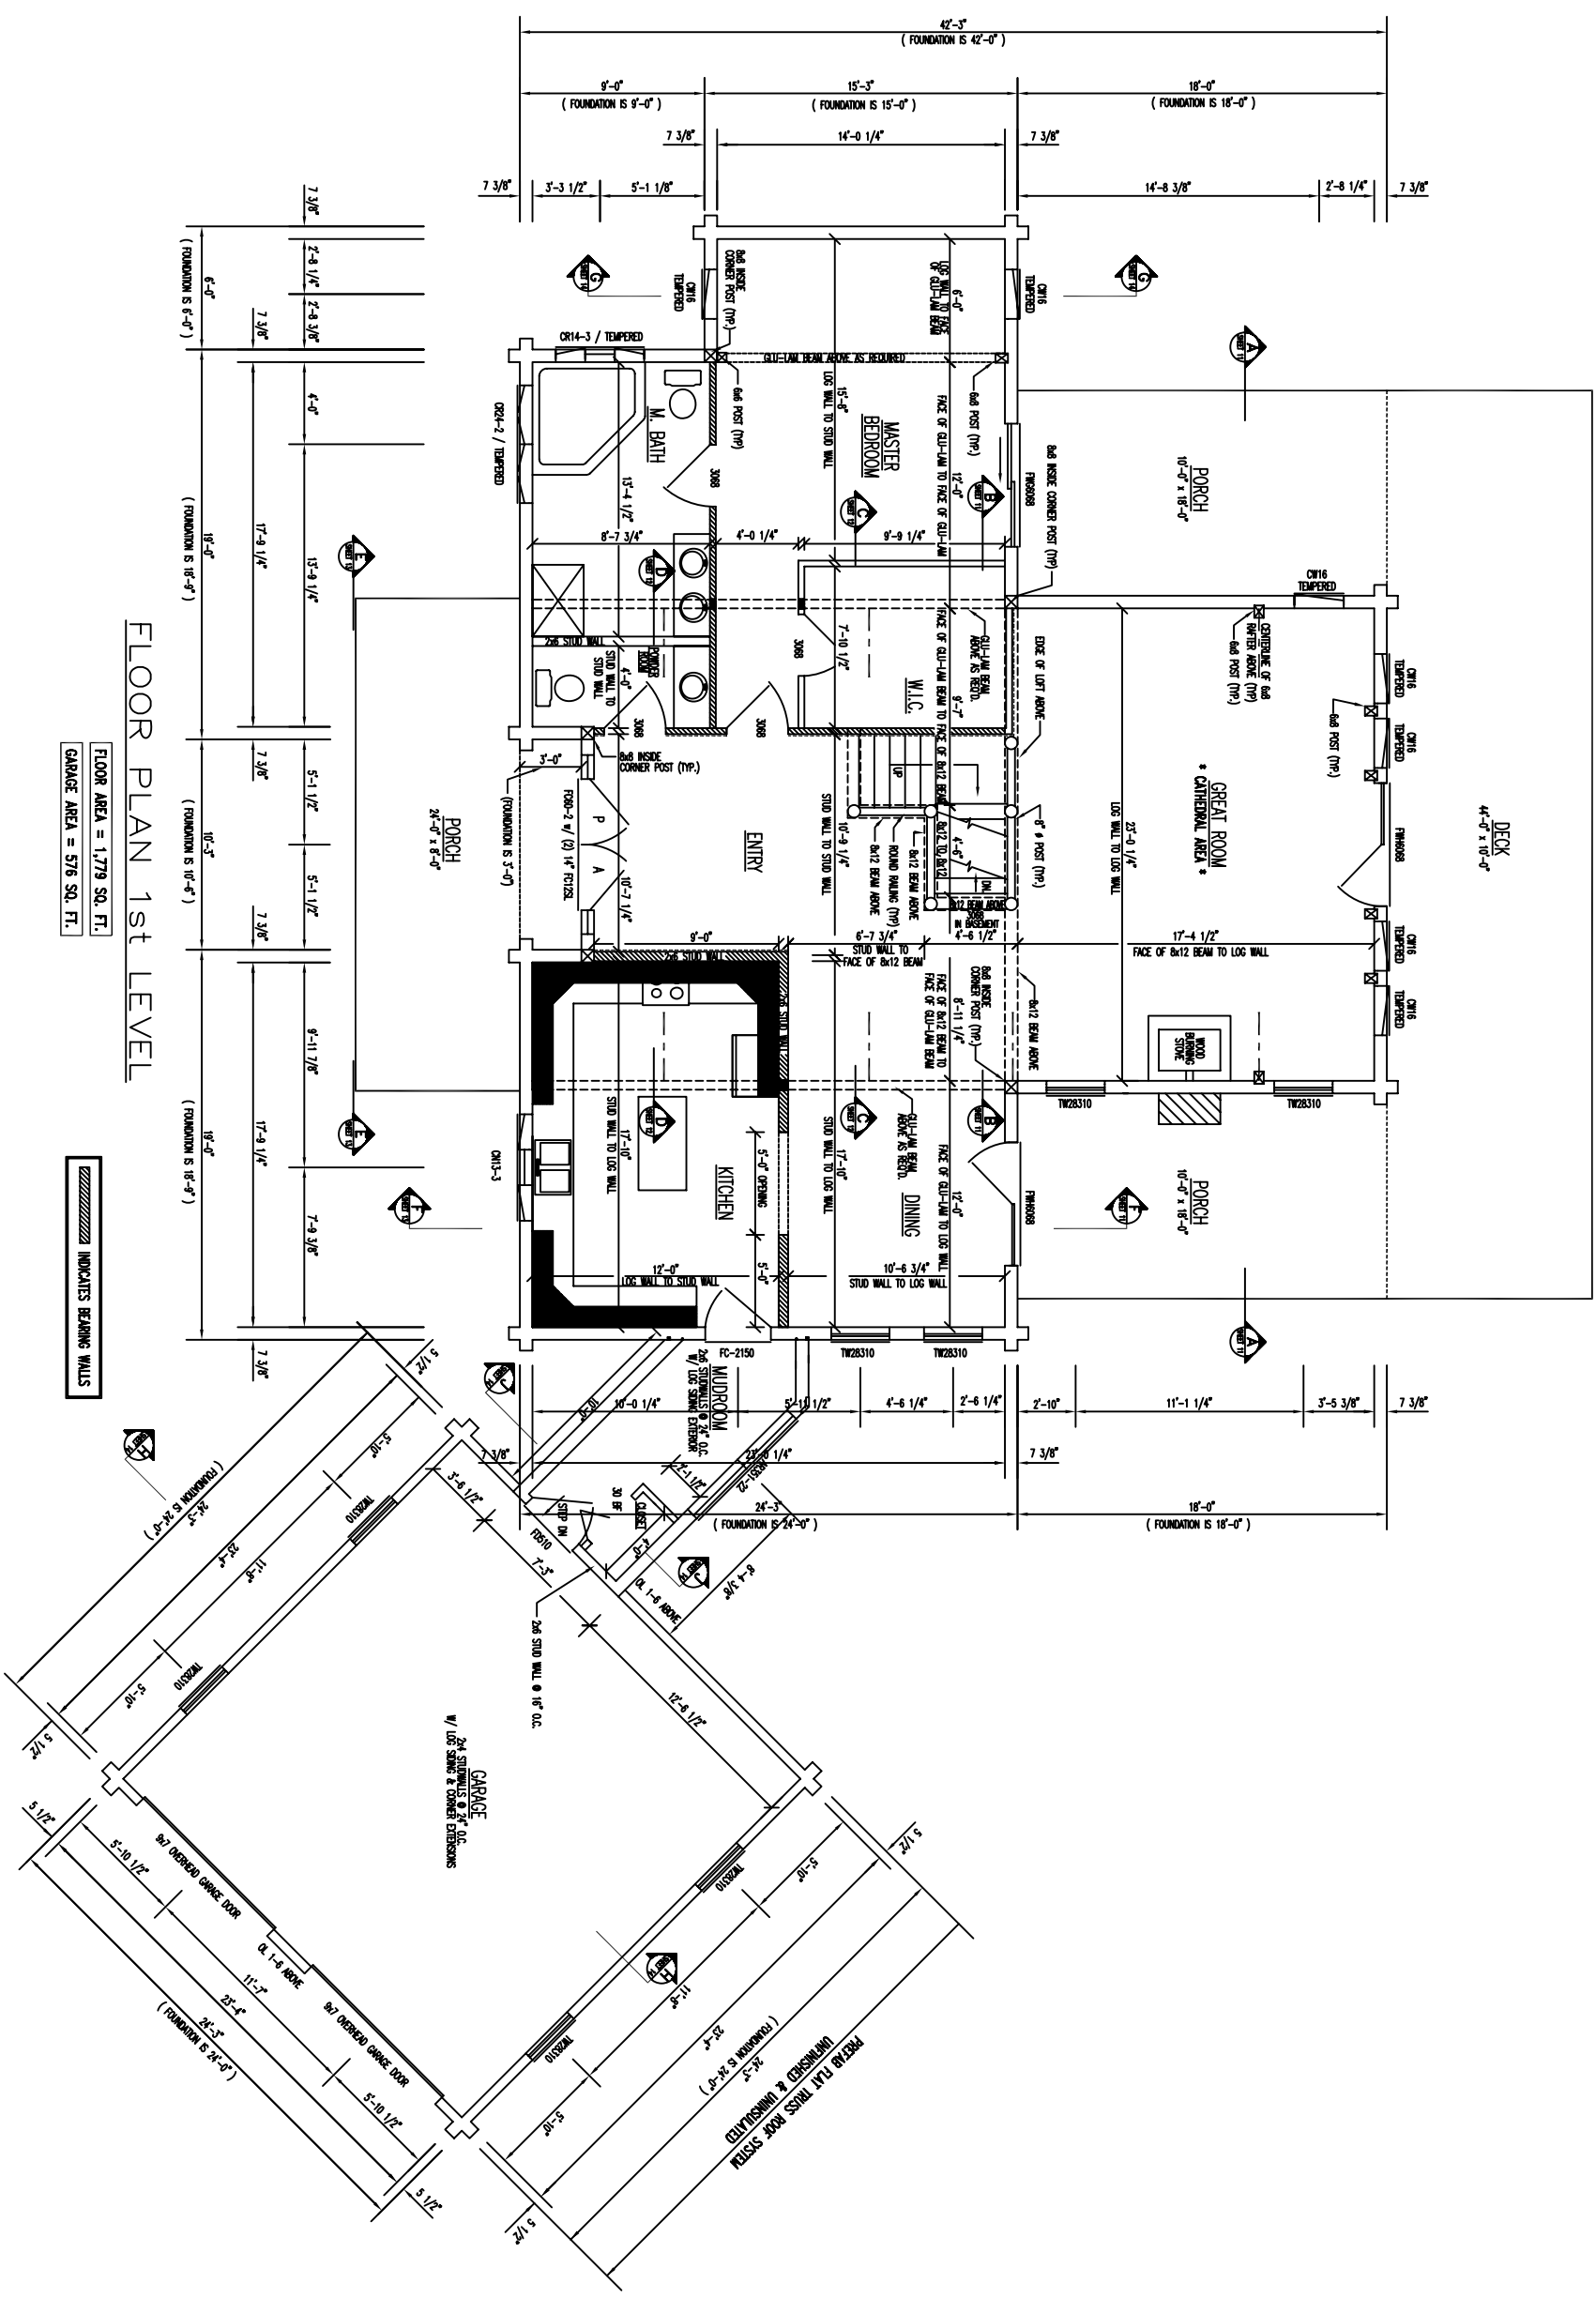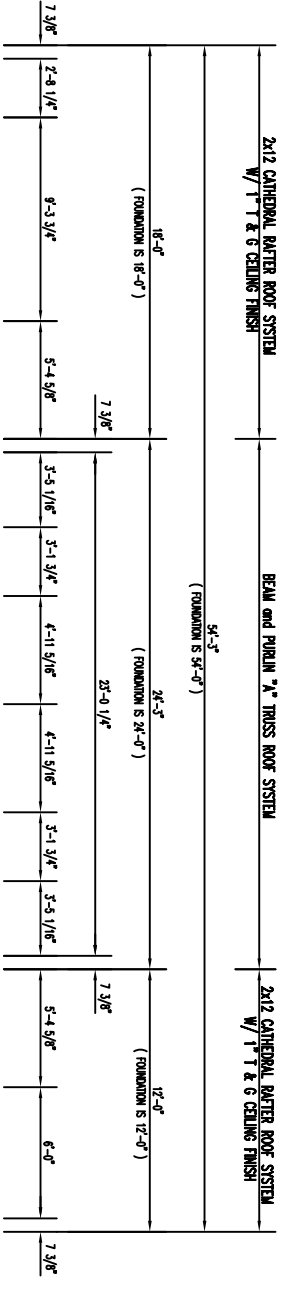

FLOOR PLAN 1st LEVEL

FLOOR AREA = 1,779 SQ. FT.
GARAGE AREA = 576 SQ. FT.

INDICATES BEARING WALLS

GARAGE
2x4 STUDS @ 24\"/>

PHOTO PLAT TRUSS ROOF SYSTEM
(UNFINISHED & UNINSULATED)
FOUNDATION IS 24'-0\"/>

