

EUGENE & JACKIE STATEN

GARAGE FLOOR PLAN AND ELEVATIONS




LOG PROFILE


** GENERAL NOTES **

- 2 X 8 D WHITE PINE LOG SIDING
- 17 LOG SIDING COURSES TO SQUARE
- VERIFY GRADE ON SITE.
- WINDOW GRILLE PATTERNS SHOWN ARE FOR ILLUSTRATION ONLY, ACTUAL PATTERNS MAY VARY.

- 1 3/4" X 3 1/2" EXTERIOR TRIM MATERIAL SHOWN AT ALL DOORS AND WINDOWS UNLESS NOTED.
- ALL OVERHANGS APPROX. 2'-0" UNLESS NOTED.
- ROOF SYSTEM DESIGNED FOR 40 lb. SNOW LOAD.

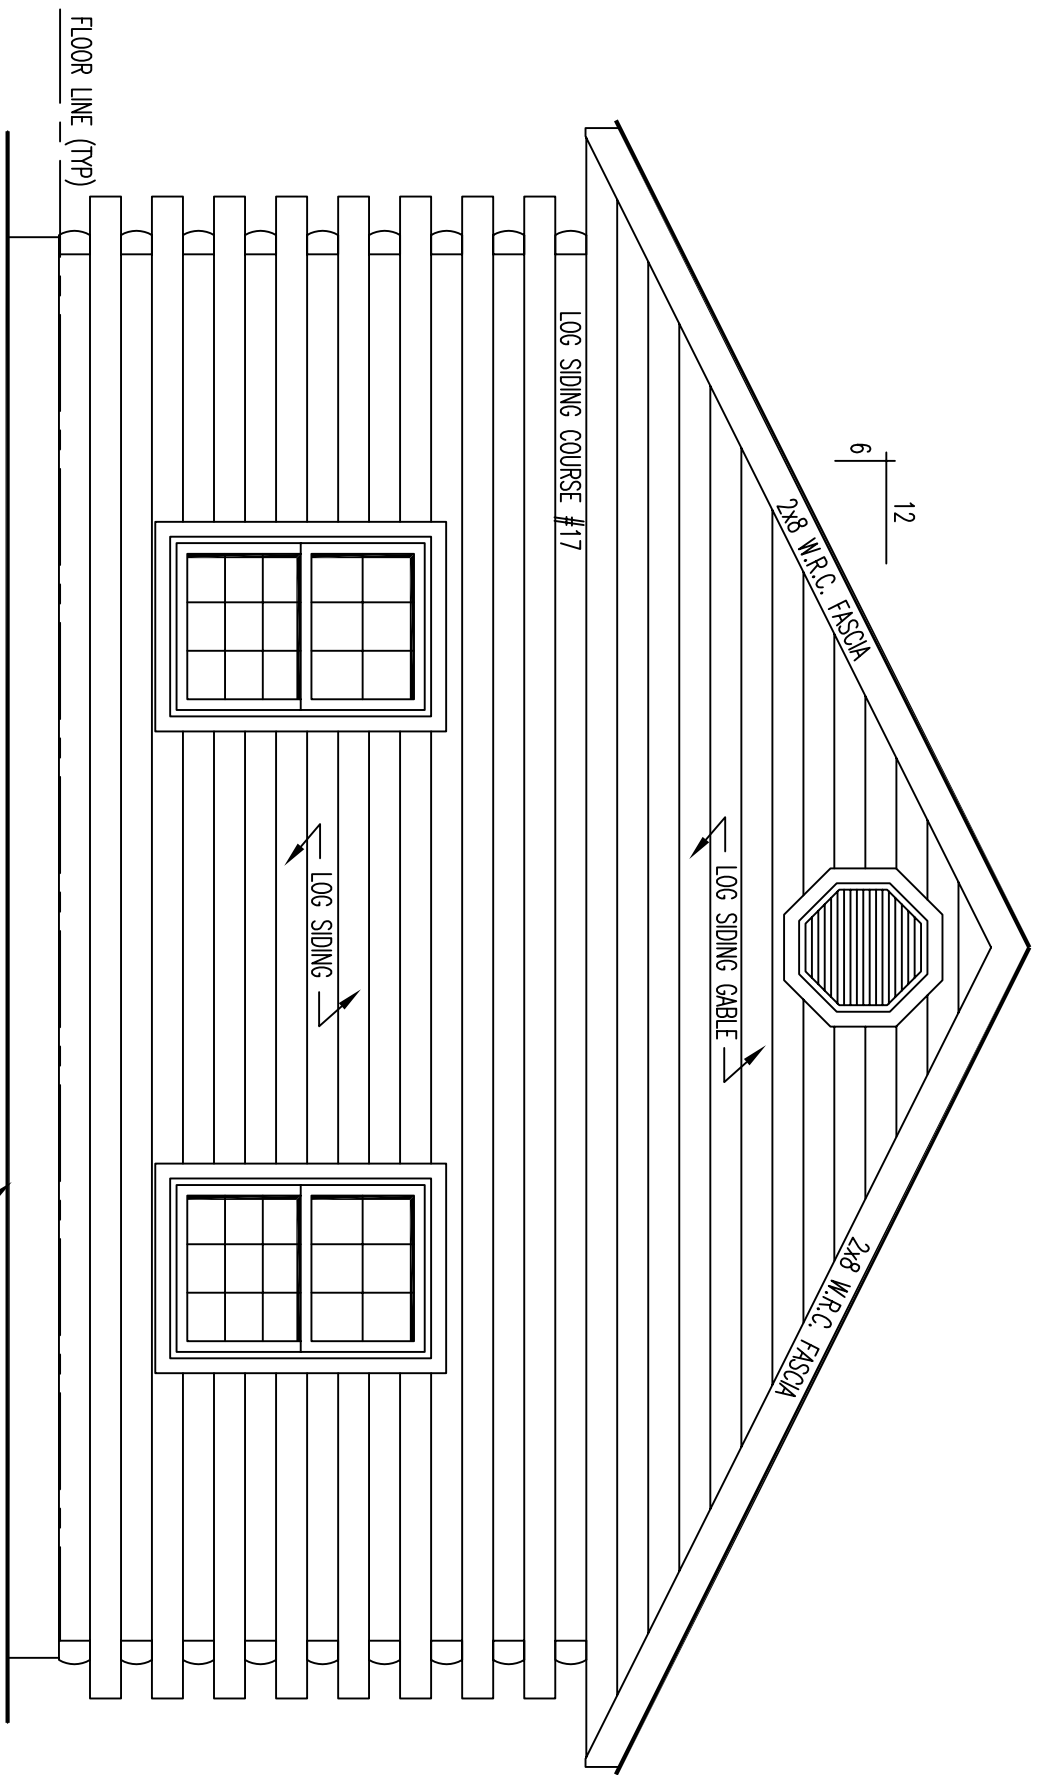


FRONT ELEVATION

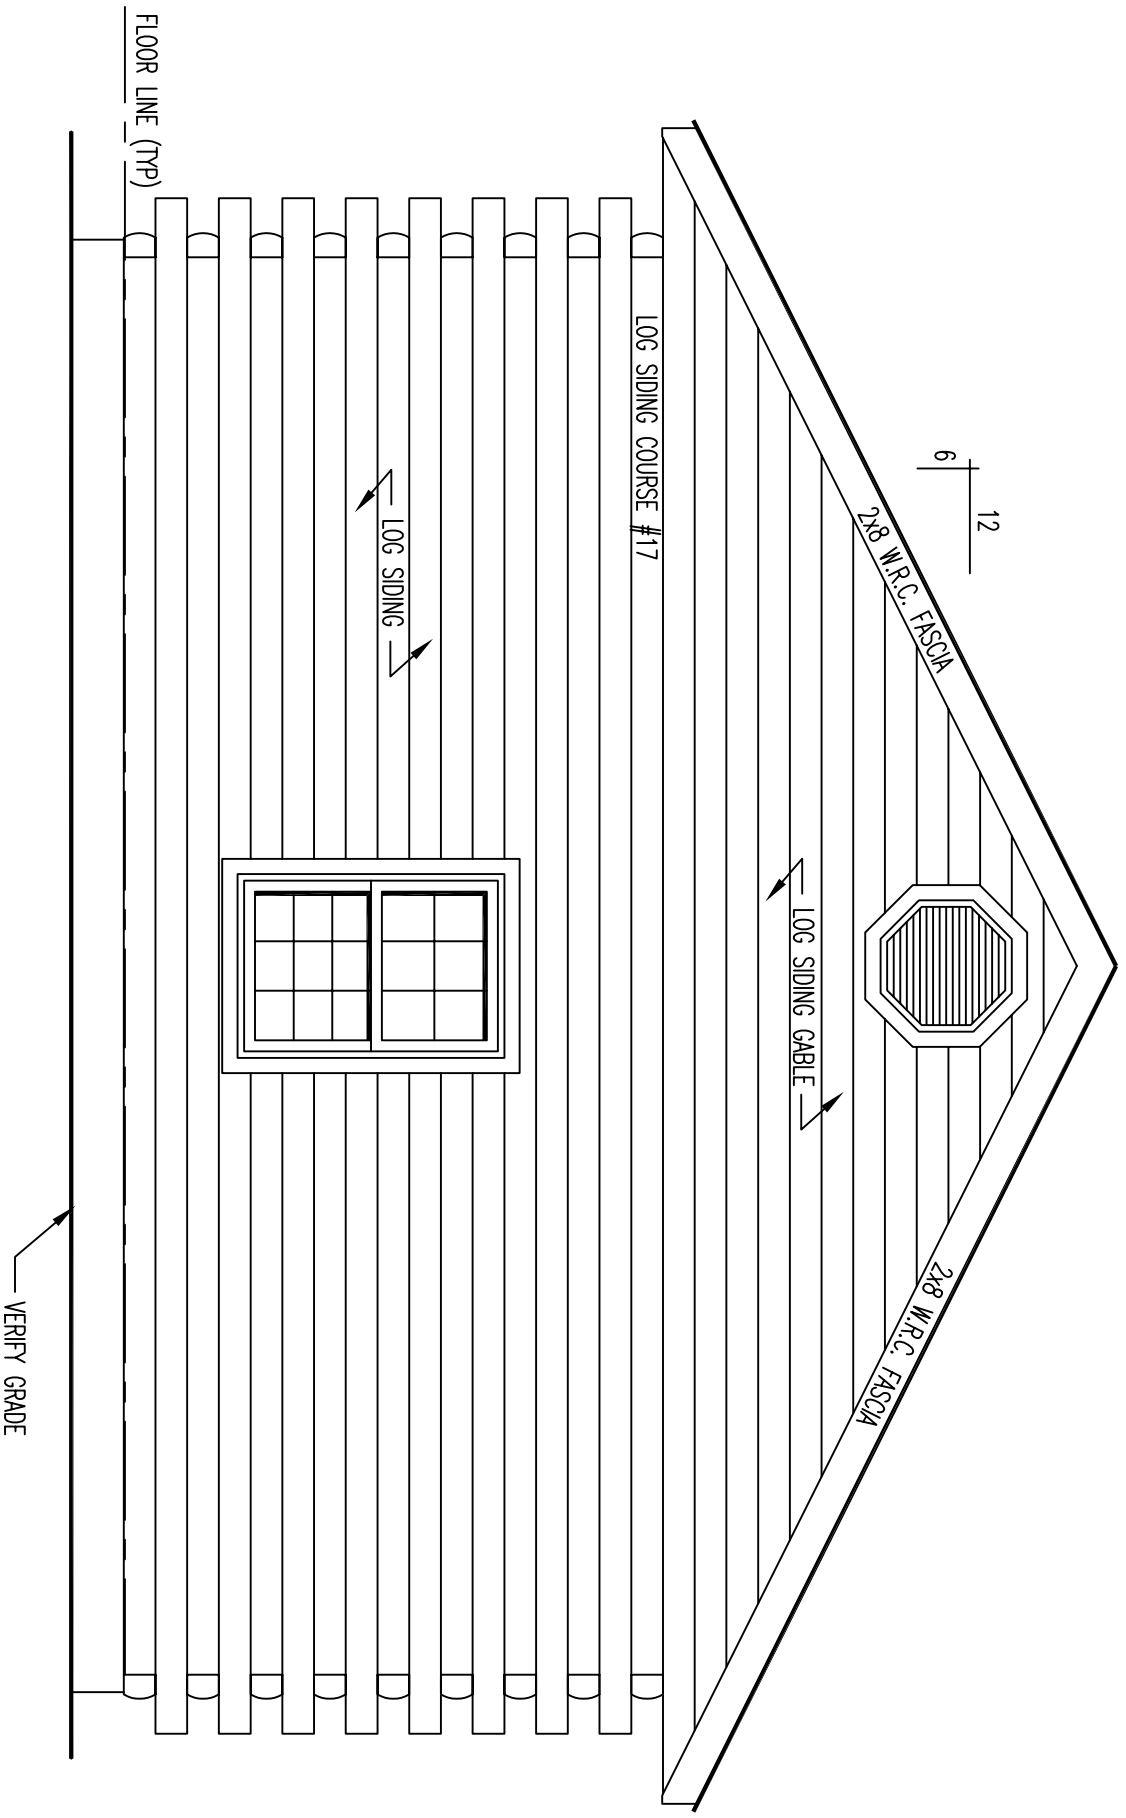

REAR ELEVATION


RIDGE VENT (TYPICAL)

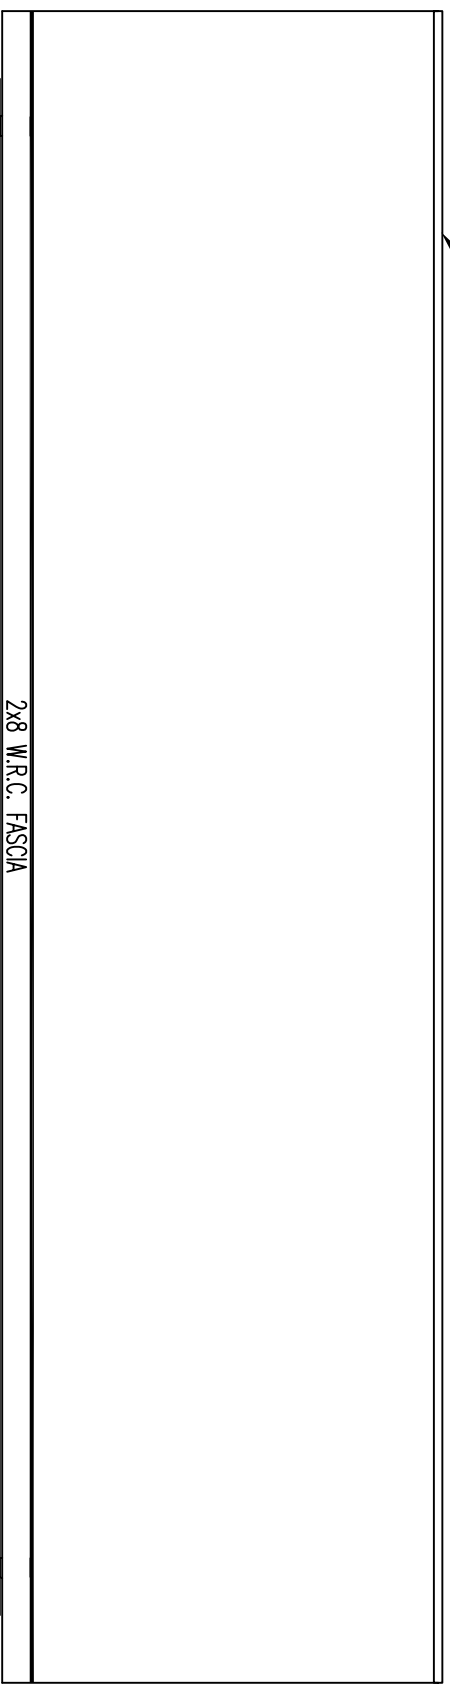

2x8 W.R.C. FASCIA

LOG SIDING


FLOOR LINE (TYP)

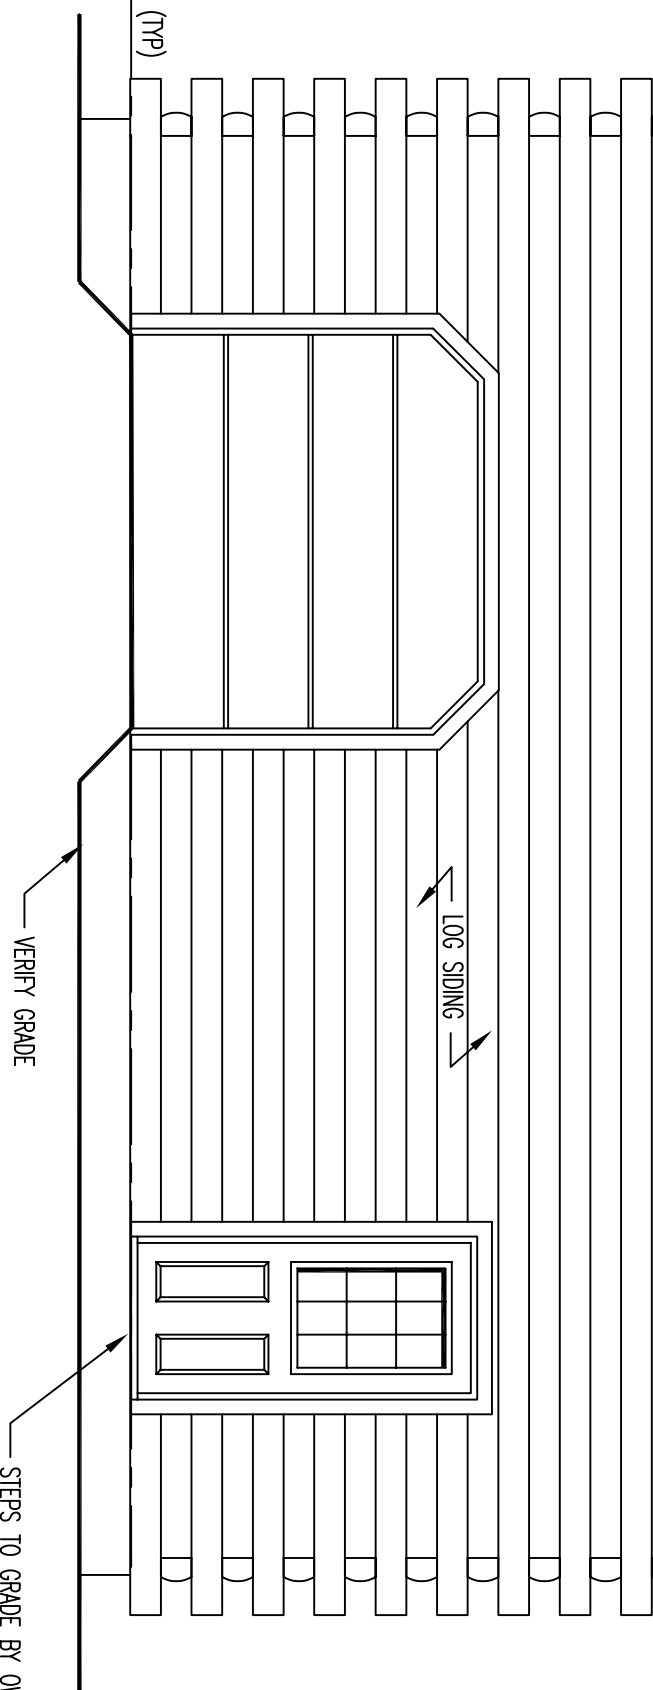

VERIFY GRADE


STEPS TO GRADE BY OWNER

LEFT ELEVATION

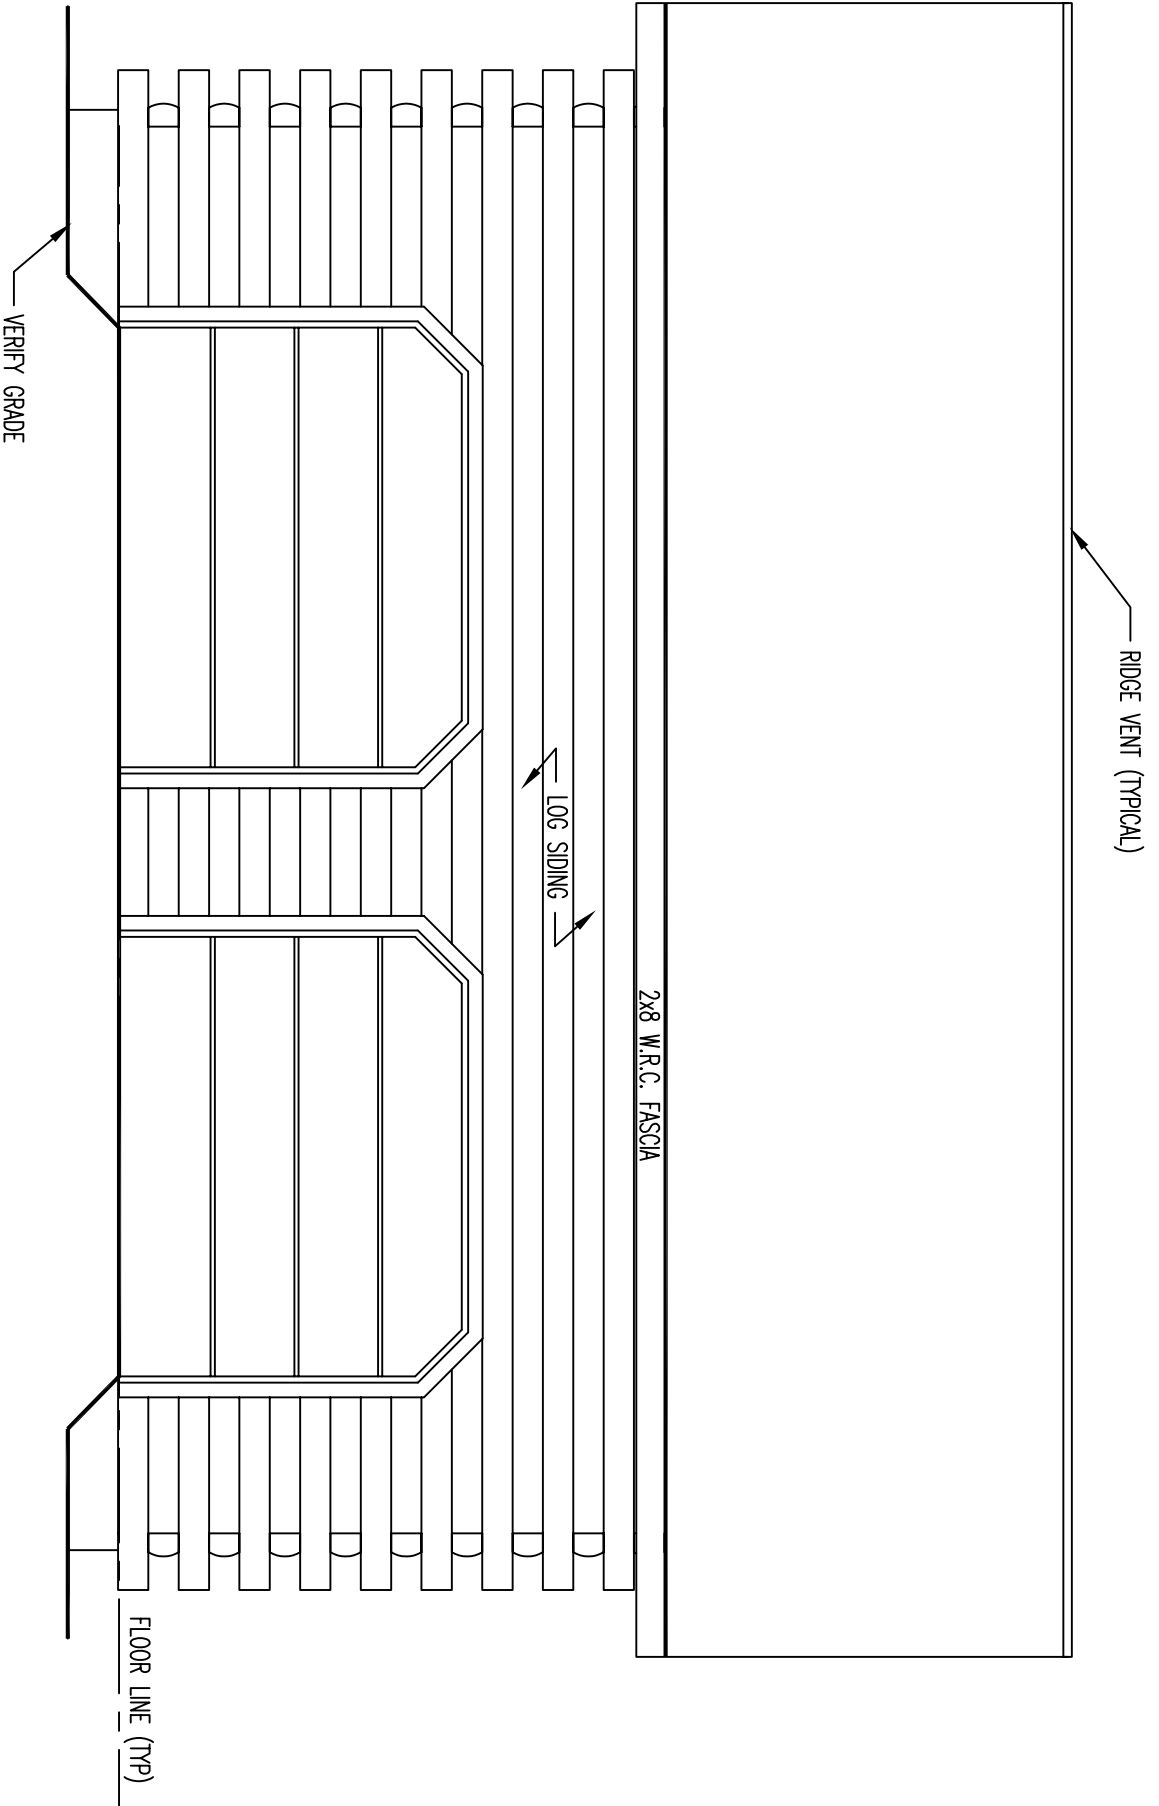

RIGHT ELEVATION

FLOOR PLAN

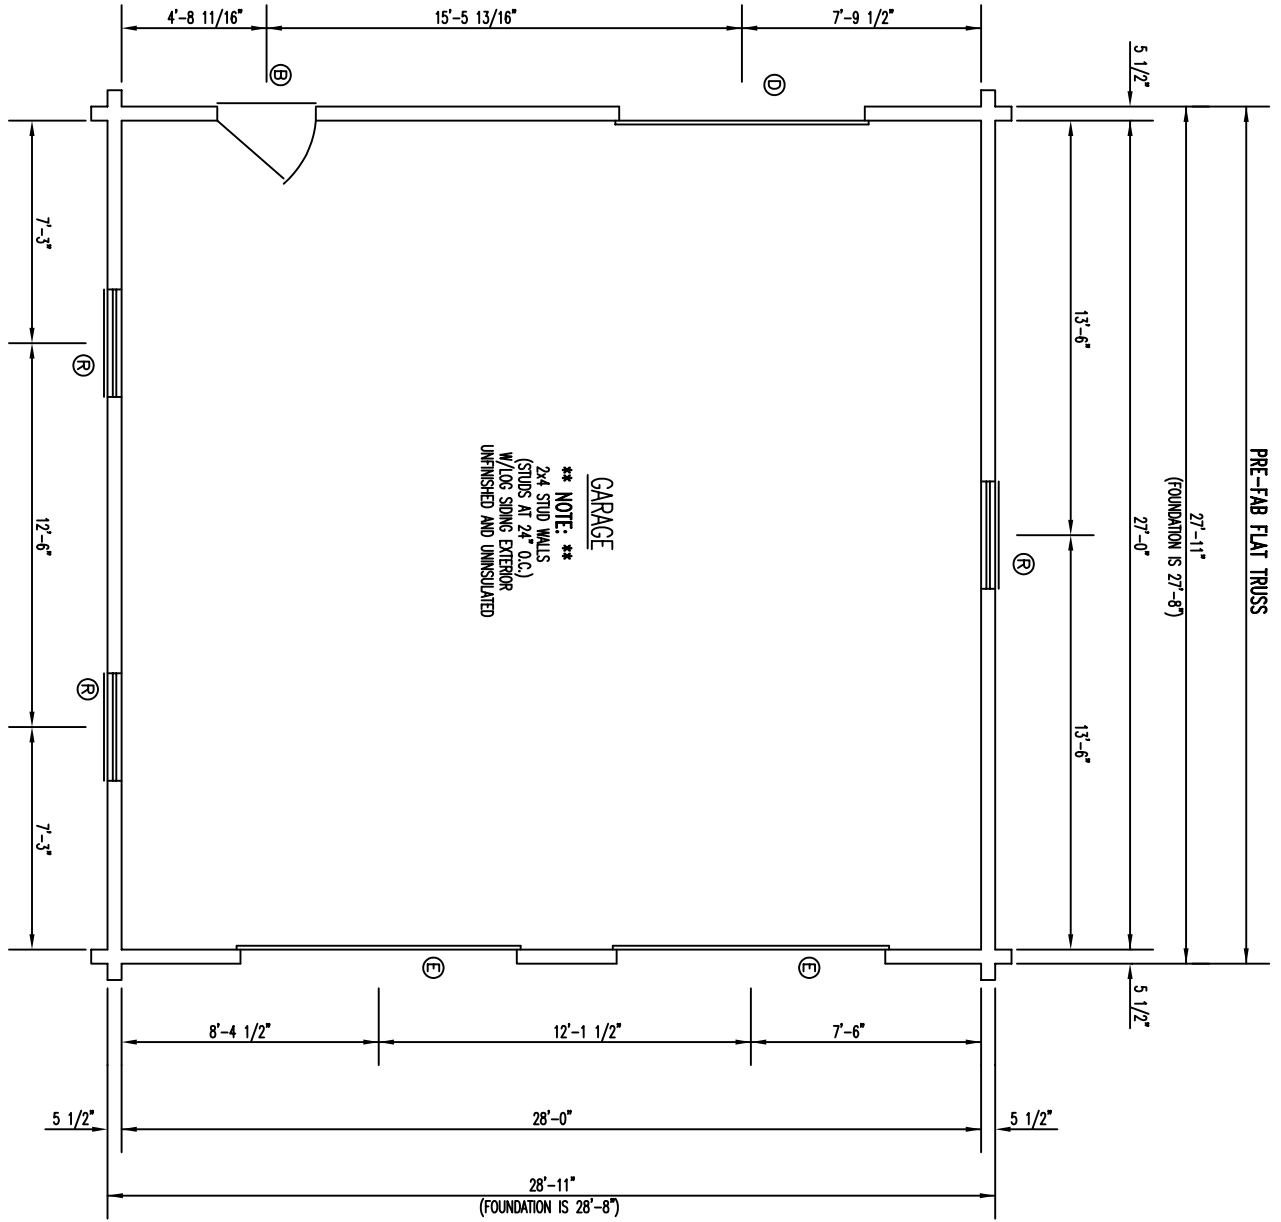

GARAGE FOUNDATION PLAN

