


STANDARD TWO CAR GARAGE

FLOOR PLANS AND ELEVATIONS FOR 1999

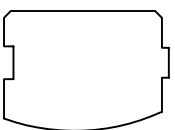


LOG PROFILE


** GENERAL NOTES **

- 6 X 8 D SINGLE TONGUE WHITE PINE LOGS
- 13 LOG COURSES TO SQUARE.
- WINDOW GRILLE PATTERNS SHOWN ARE FOR ILLUSTRATION ONLY, ACTUAL PATTERNS MAY VARY.


- 1 3/4" X 3 1/2" EXTERIOR TRIM MATERIAL SHOWN AT ALL DOORS AND WINDOW UNLESS NOTED.
- ALL OVERHANGS APPROX. 2'-0" UNLESS NOTED.
- ROOF SYSTEM DESIGNED FOR 40LB. SNOW LOAD.
- VERIFY GRADE ON SITE.

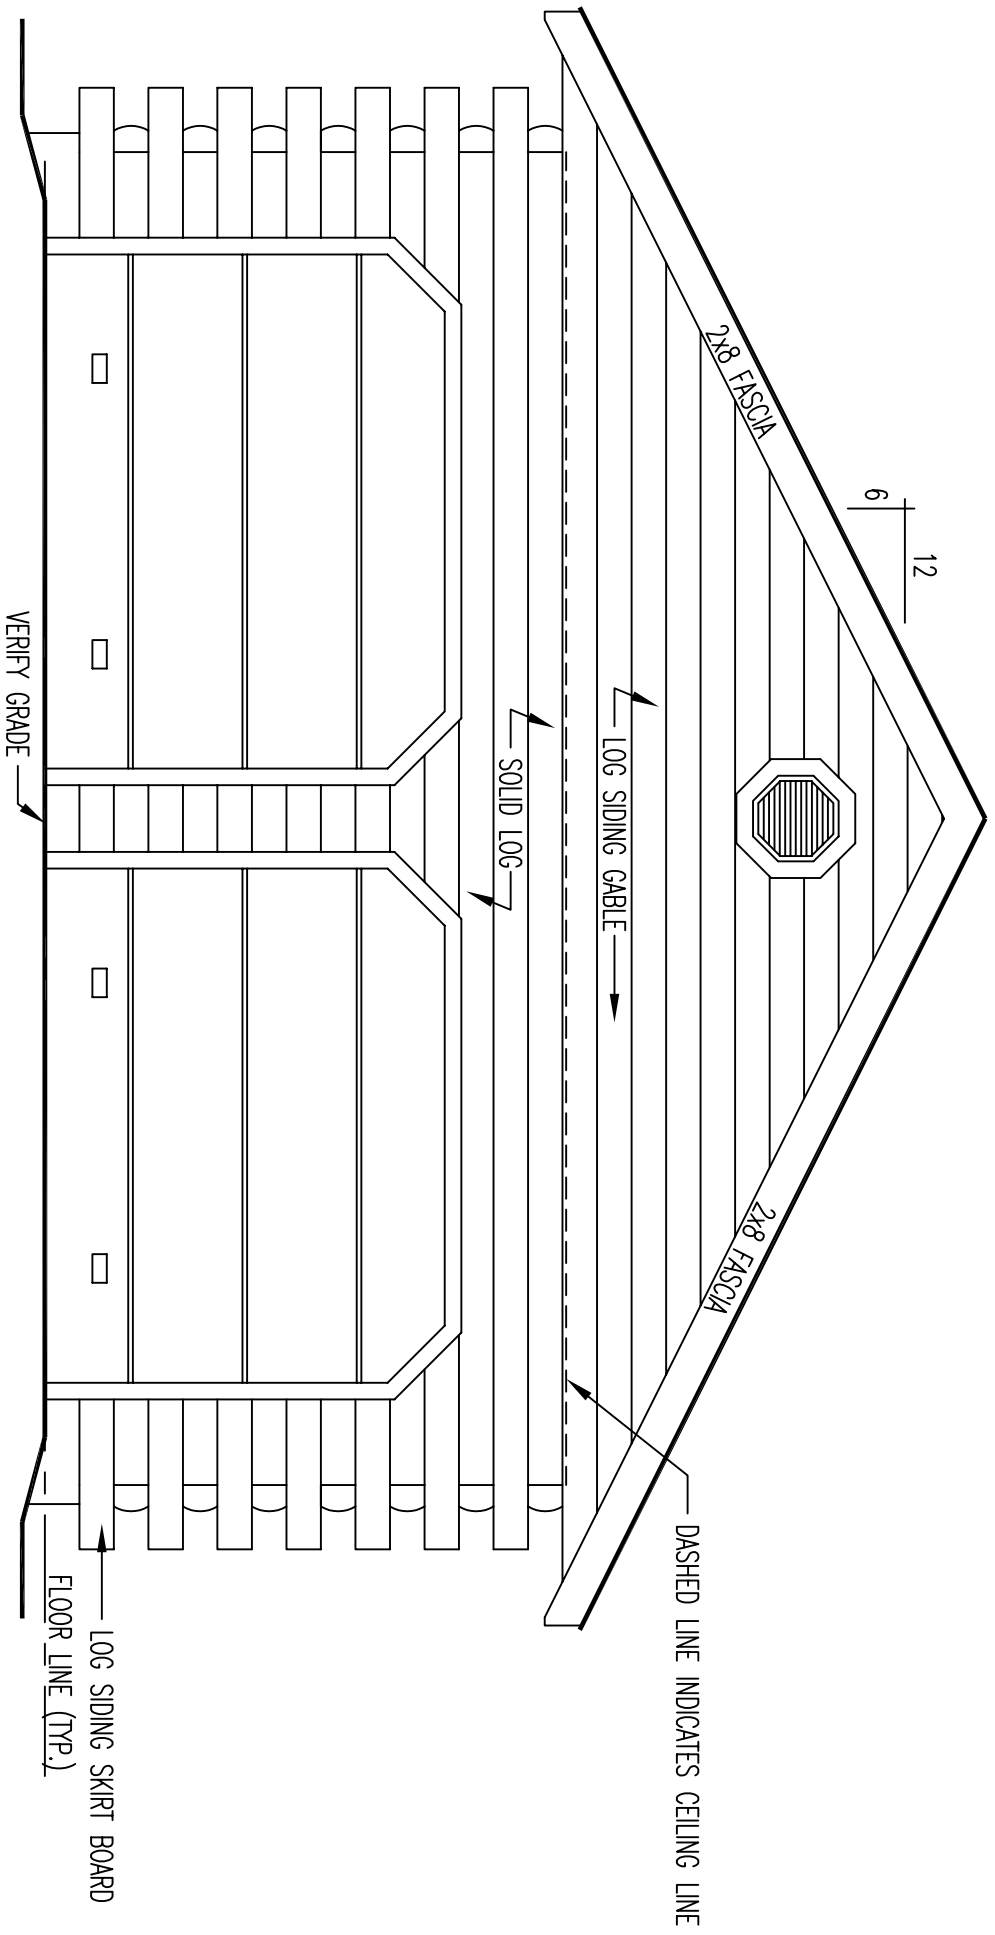

FRONT ELEVATION

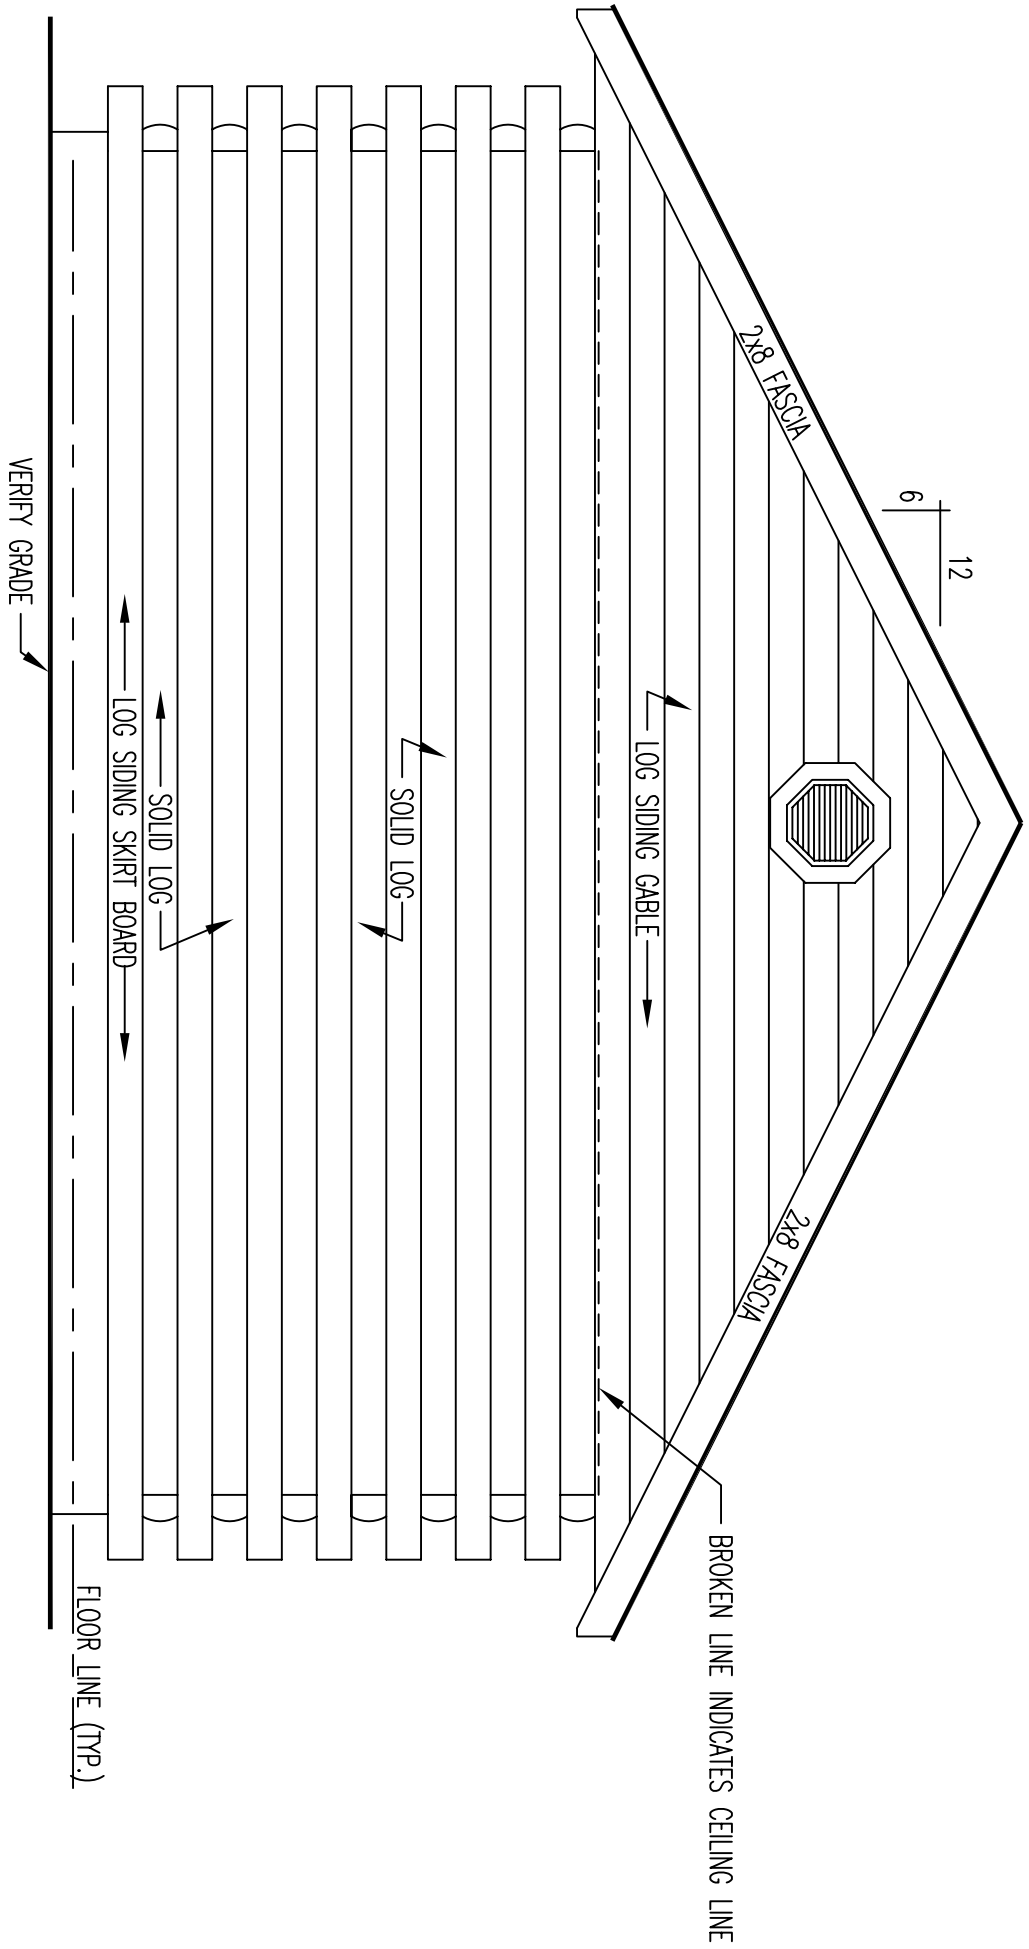


REAR ELEVATION

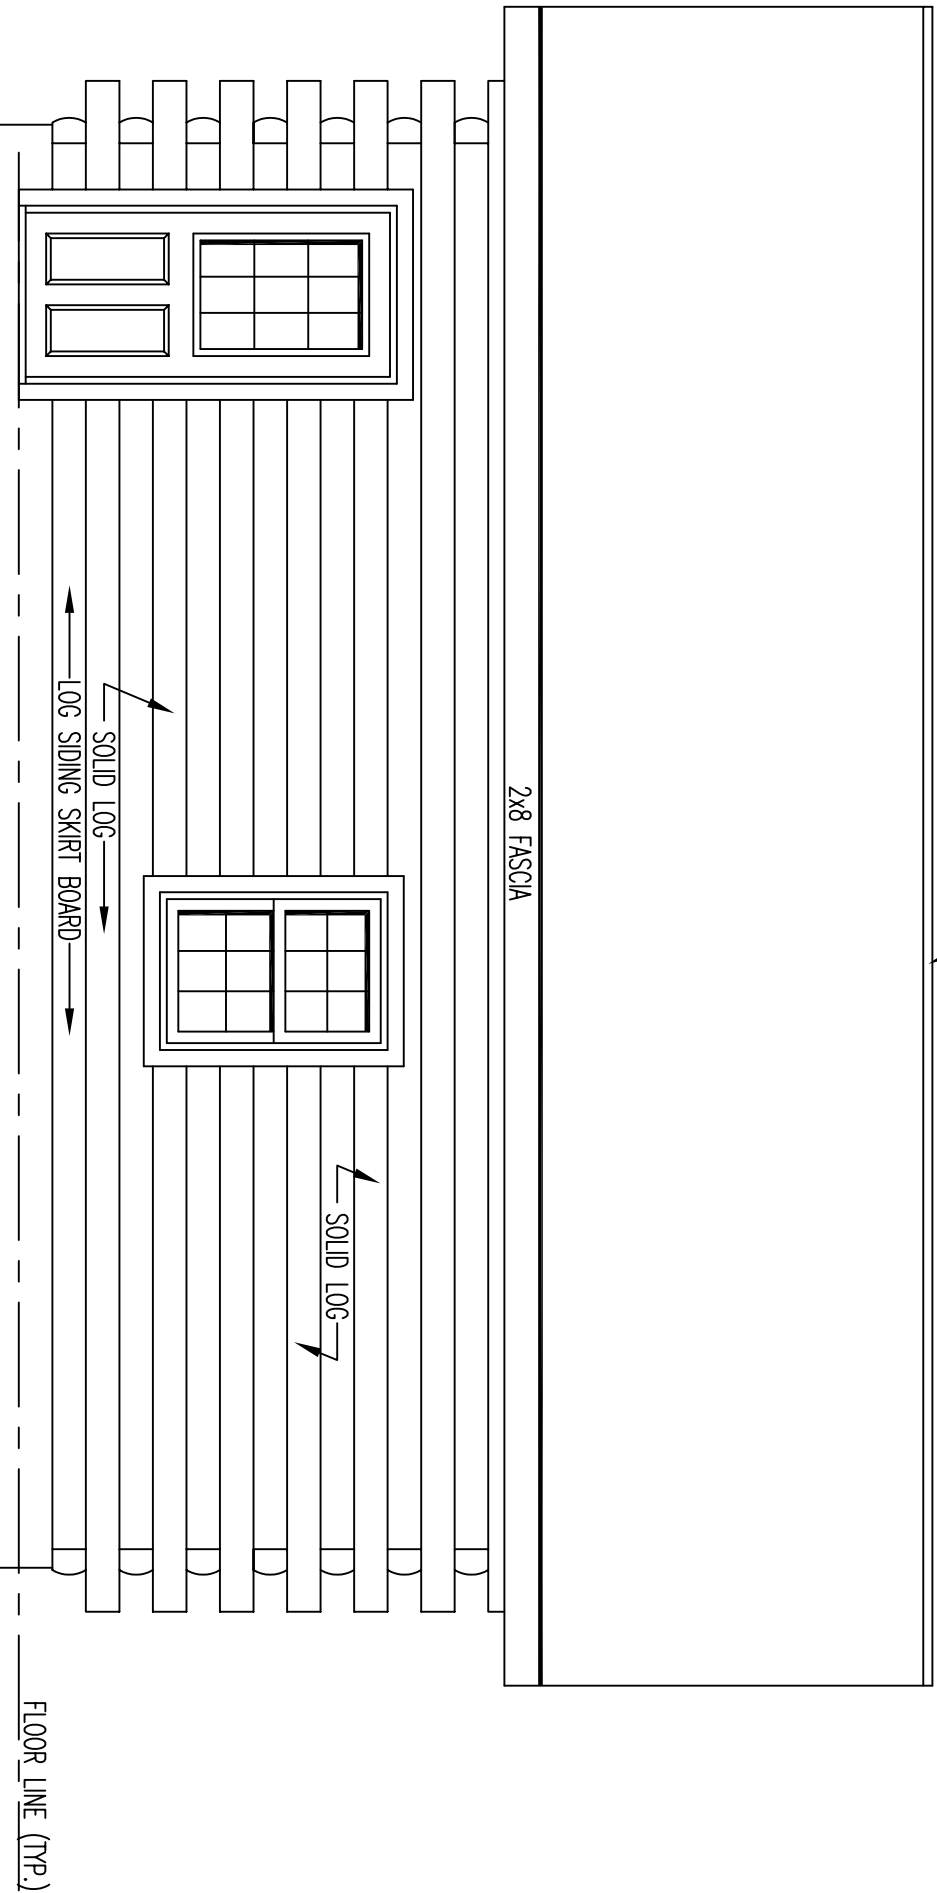

LEFT ELEVATION

RIDGE VENT (TYP.)

2x8 FASCIA

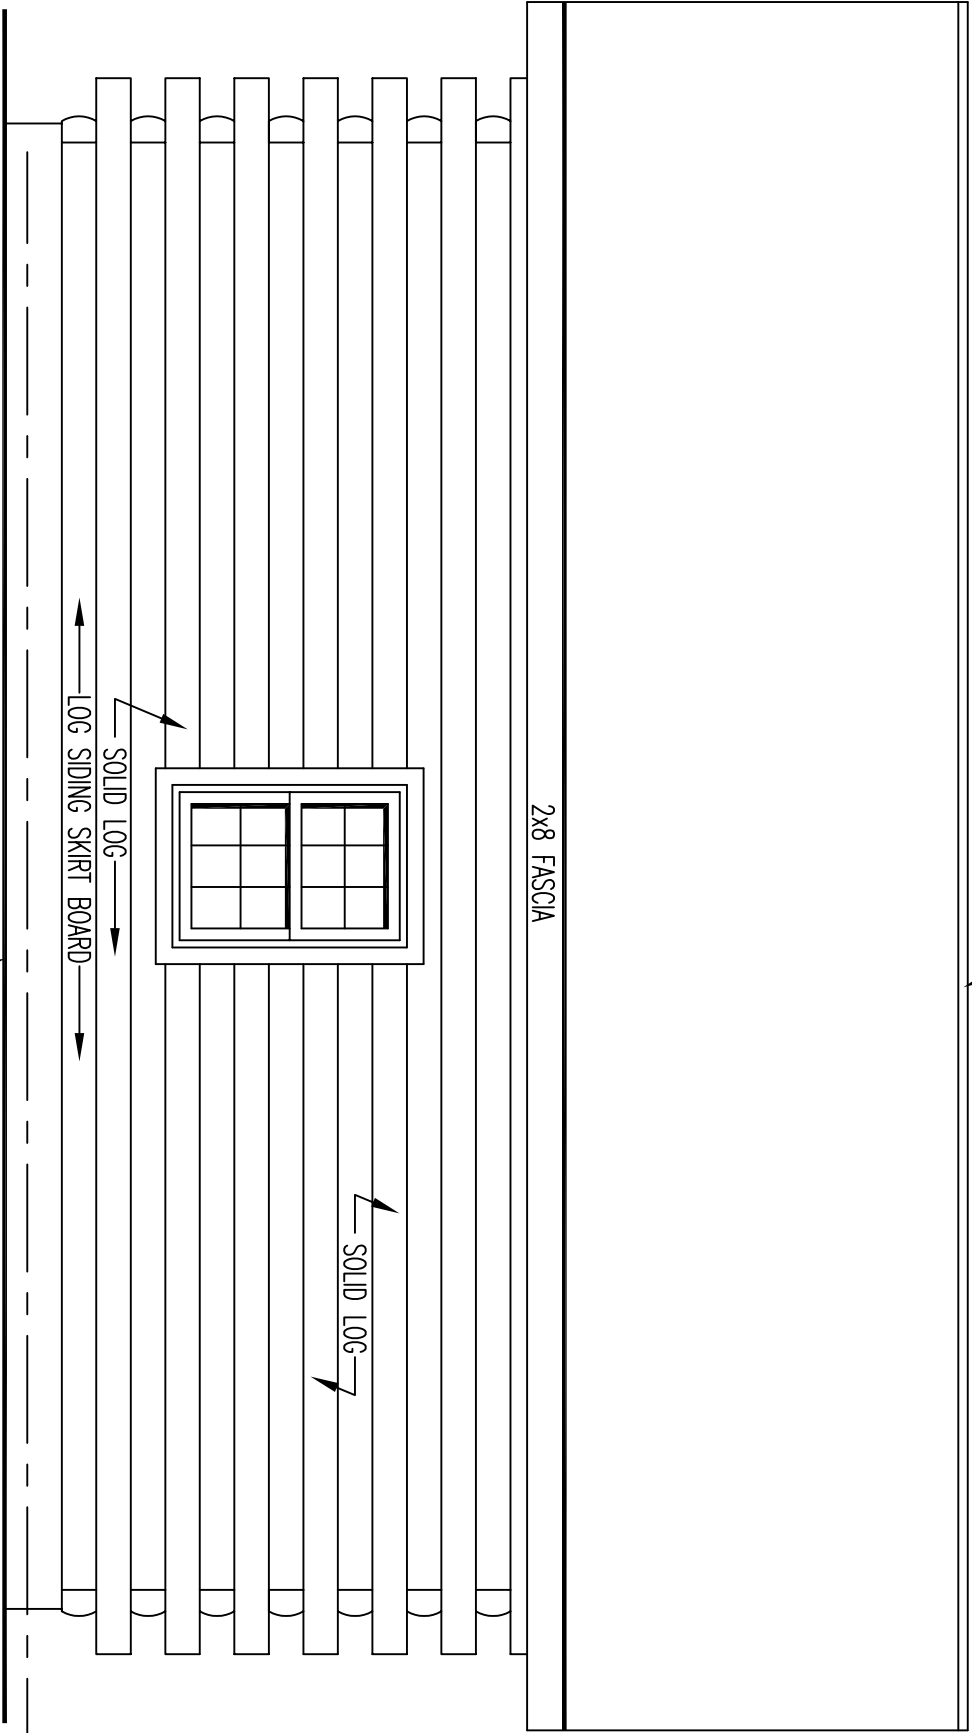

SOLID LOG

SOLID LOG
LOG SIDING SKIRT BOARD

VERIFY GRADE

FLOOR LINE (TYP.)

RIGHT ELEVATION

FLOOR PLAN

