

STANDARD YORK

FLOOR PLANS AND ELEVATIONS FOR 2003




LOG PROFILE

** * GENERAL NOTES * *


- 6 X 12 SINGLE TONGUE WHITE PINE UNCHINKED DOVETAIL LOGS
- 18 LOG COURSES TO SQUARE AT MAIN SECTION OF HOUSE
- 18 LOG COURSES TO SQUARE AT RIGHT SECTION OF HOUSE
- 9 LOG COURSES TO SQUARE AT GARAGE SECTION OF HOUSE
- ALL INTERIOR STUPE WALLS TO BE 24" O.C. UNLESS NOTED.
- ALL PARTITION WALLS RUNNING TO THE TOP OF THE 9th LOG COURSE WILL REQUIRE A DOUBLE TOP AND BOTTOM PLATE.
- STEPS AND POSTS TO GRADE BY OWNER / OTHERS.
- 1 3/4" X 5 1/2" EXTERIOR TRIM MATERIAL SHOWN AT ALL DOORS AND WINDOWS UNLESS NOTED.
- ALL OVERHANGS APPROX. 2'-0" UNLESS NOTED.
- ROOF SYSTEM DESIGNED FOR 40 LB. SNOWLOAD.
- WINDOW GRILLE PATTERNS SHOWN ARE FOR ILLUSTRATION ONLY, ACTUAL PATTERNS MAY VARY.
- VERIFY GRADE ON SITE.
- NO LOG SIDING TO BE PROVIDED BELOW PORCH AREA.

	506 SQ. FT. PORCH
1224 SQ. FT. 1ST LEVEL	784 SQ. FT. GARAGE
1127 SQ. FT. 2ND LEVEL	390 SQ. FT. ATTIC


FRONT ELEVATION

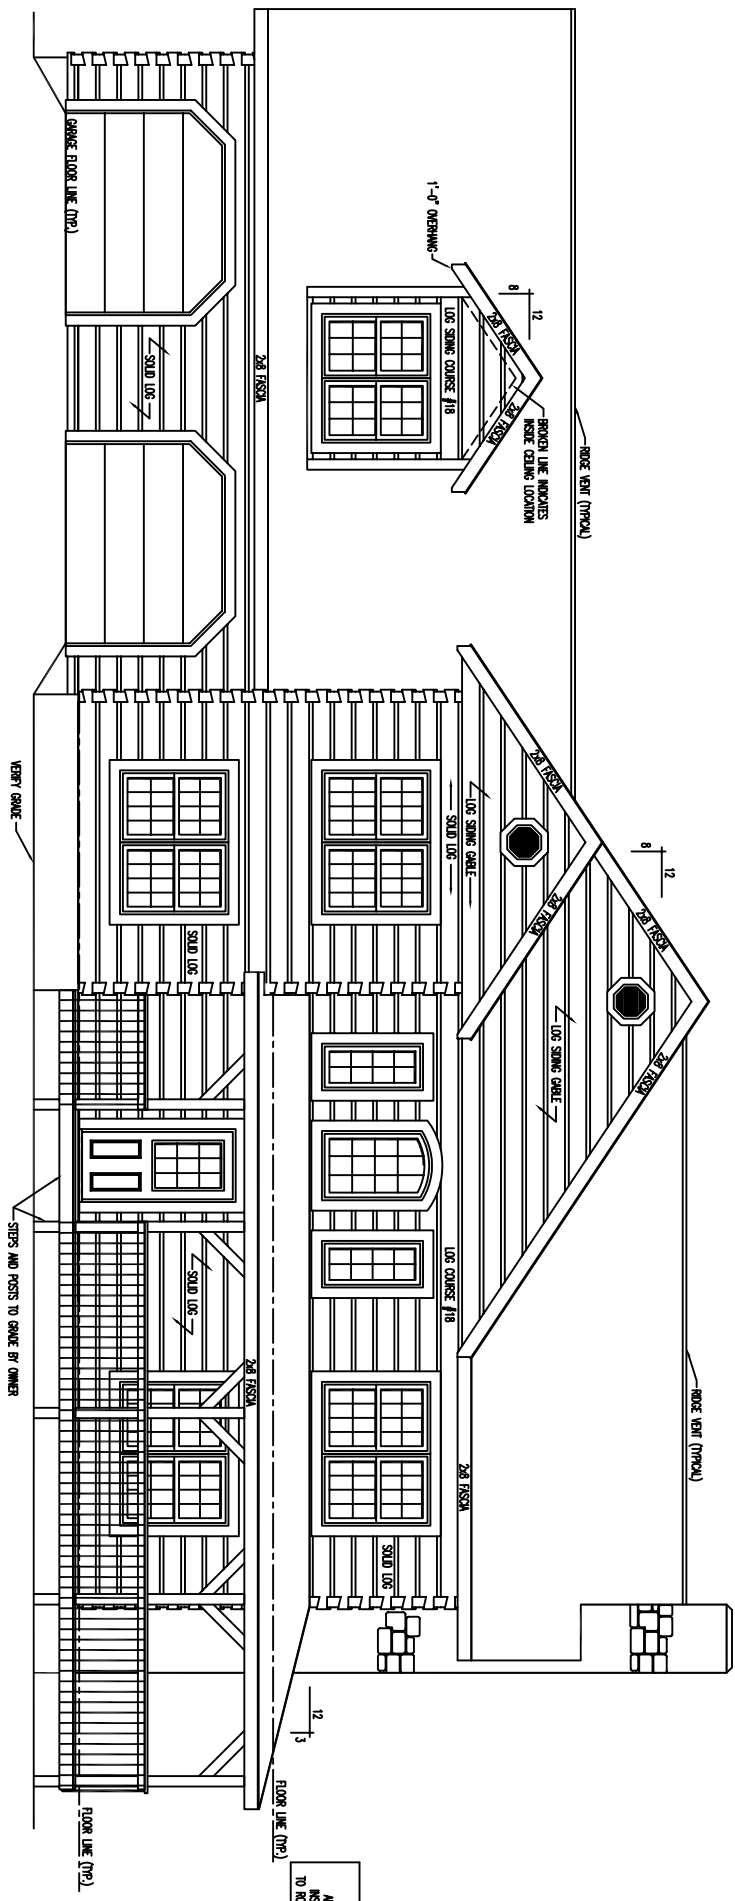


* SHINGLE NOTE : *
 ADVISE TO MANUFACTURERS
 INSTRUCTIONS TO APPLY SHINGLES
 TO ROOF OR LESS THAN A 4/12 PITCH

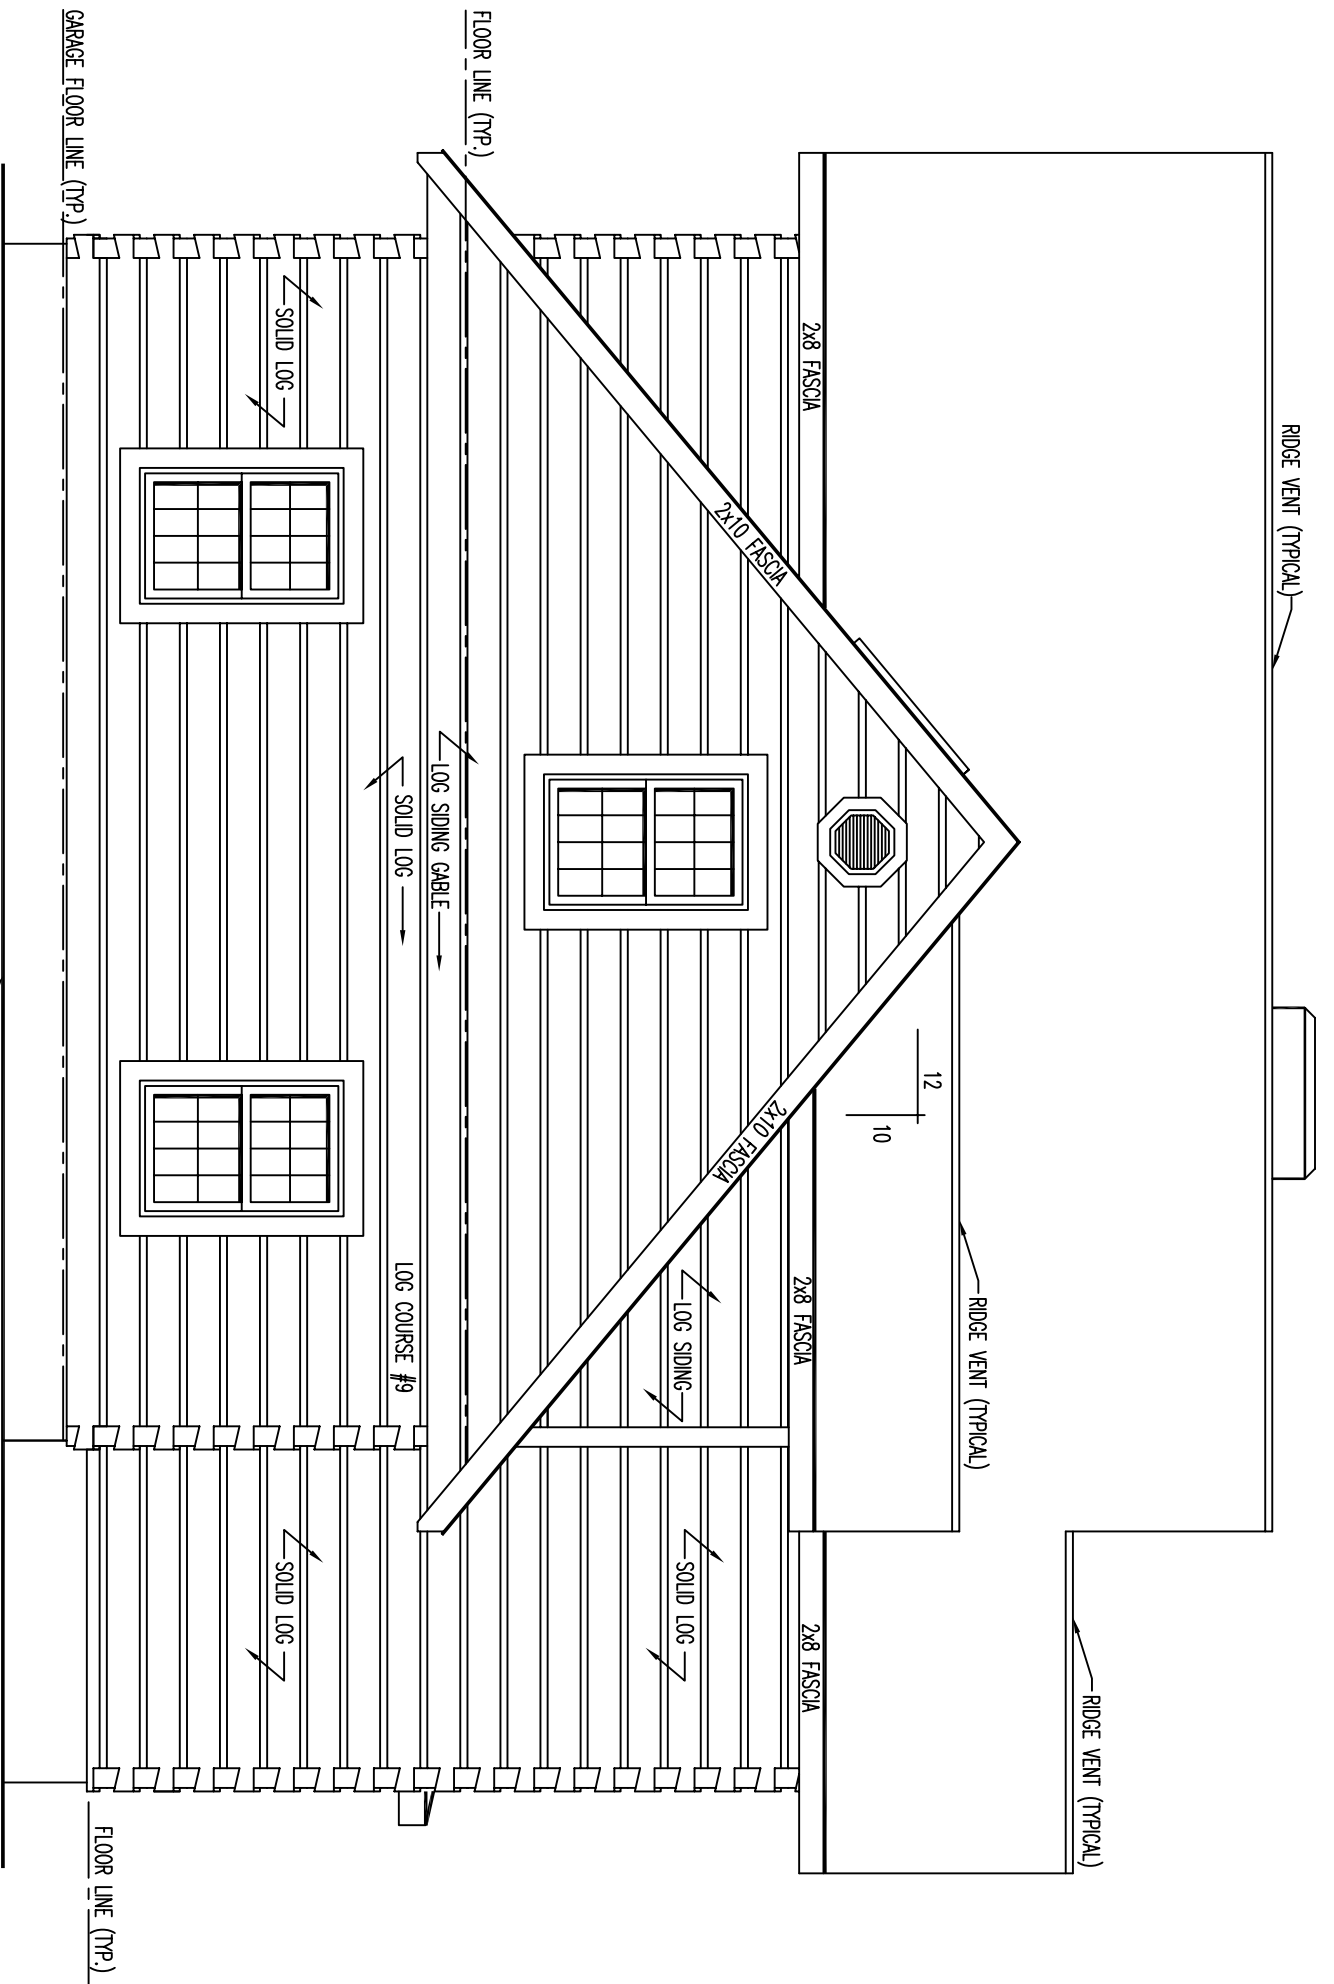

LEFT ELEVATION

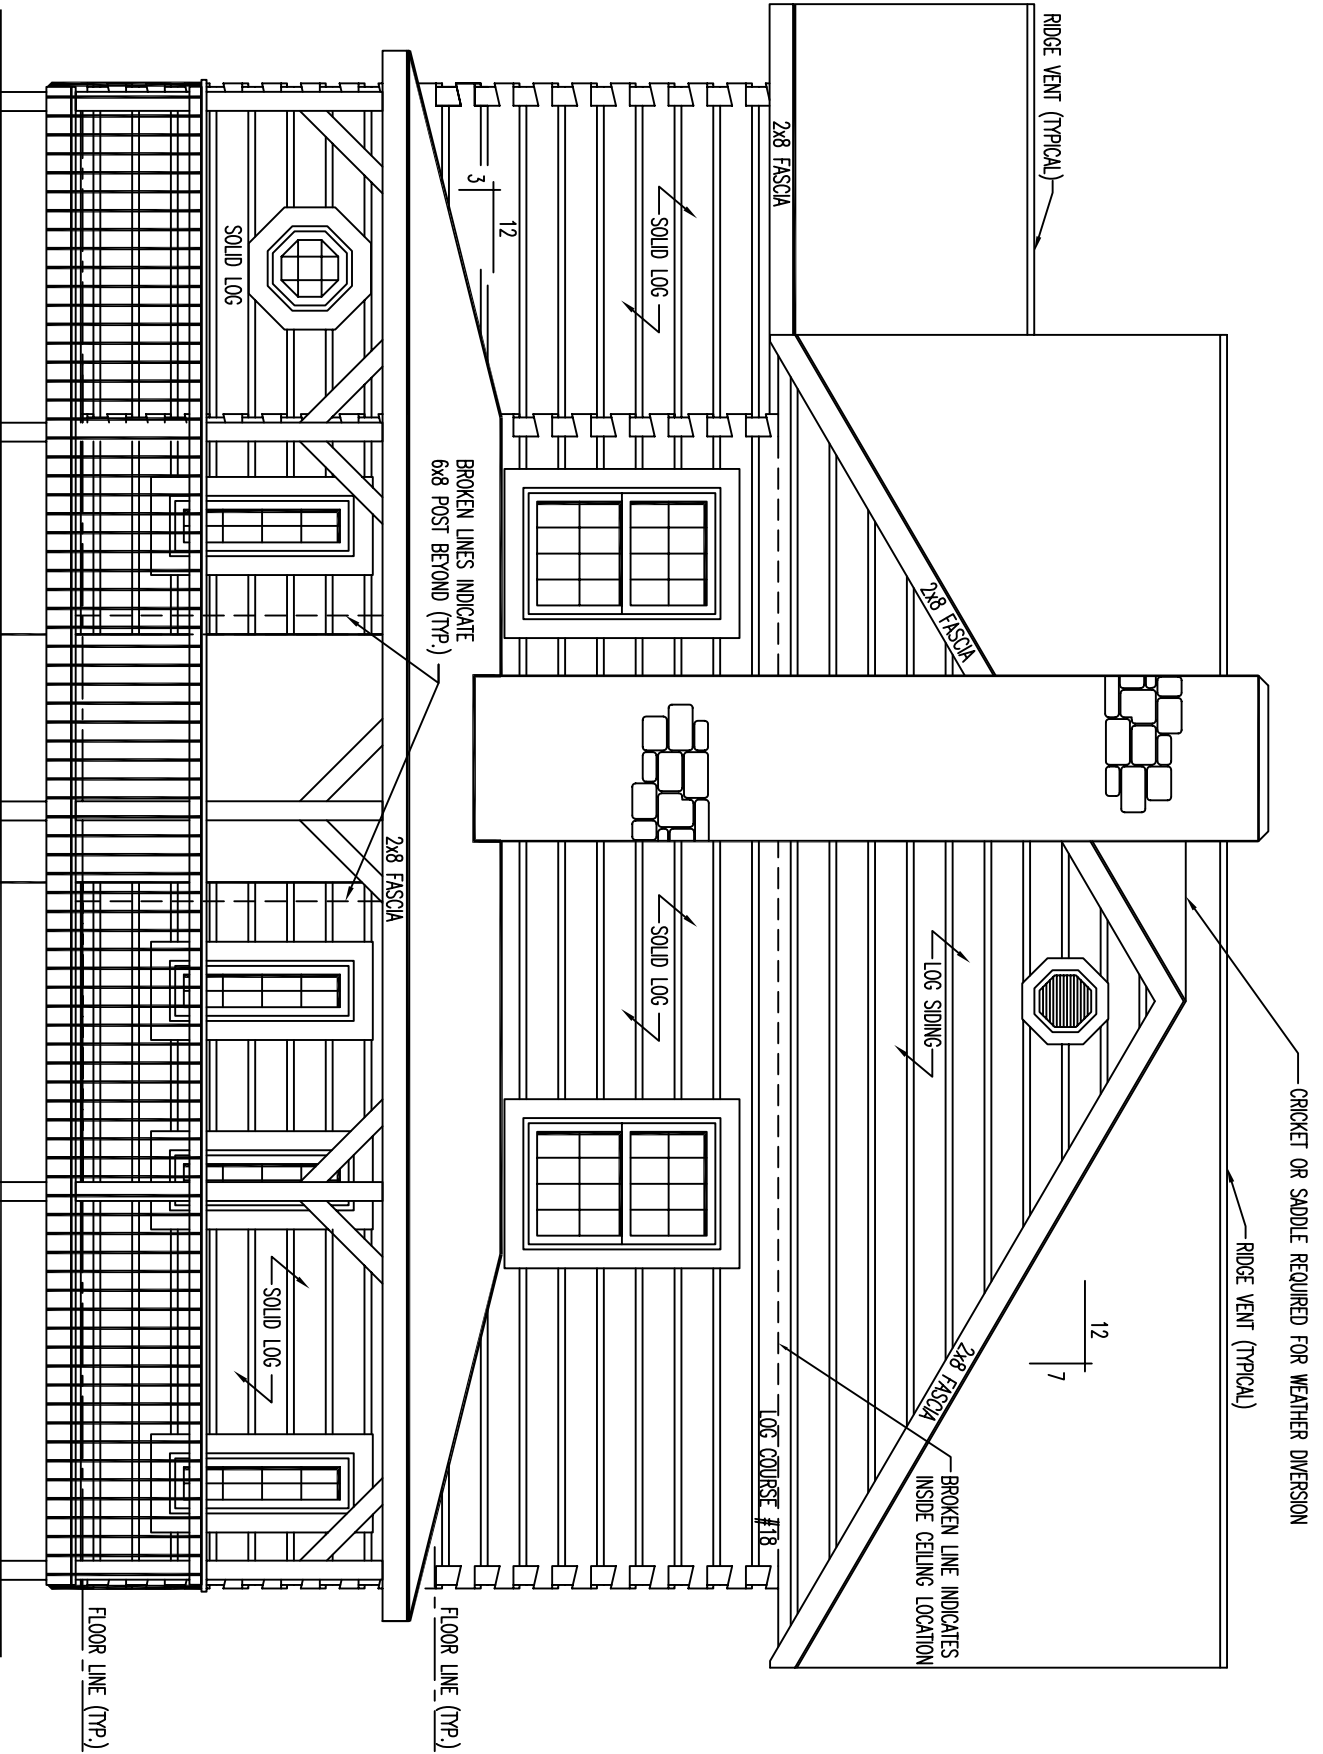

RIGHT ELEVATION

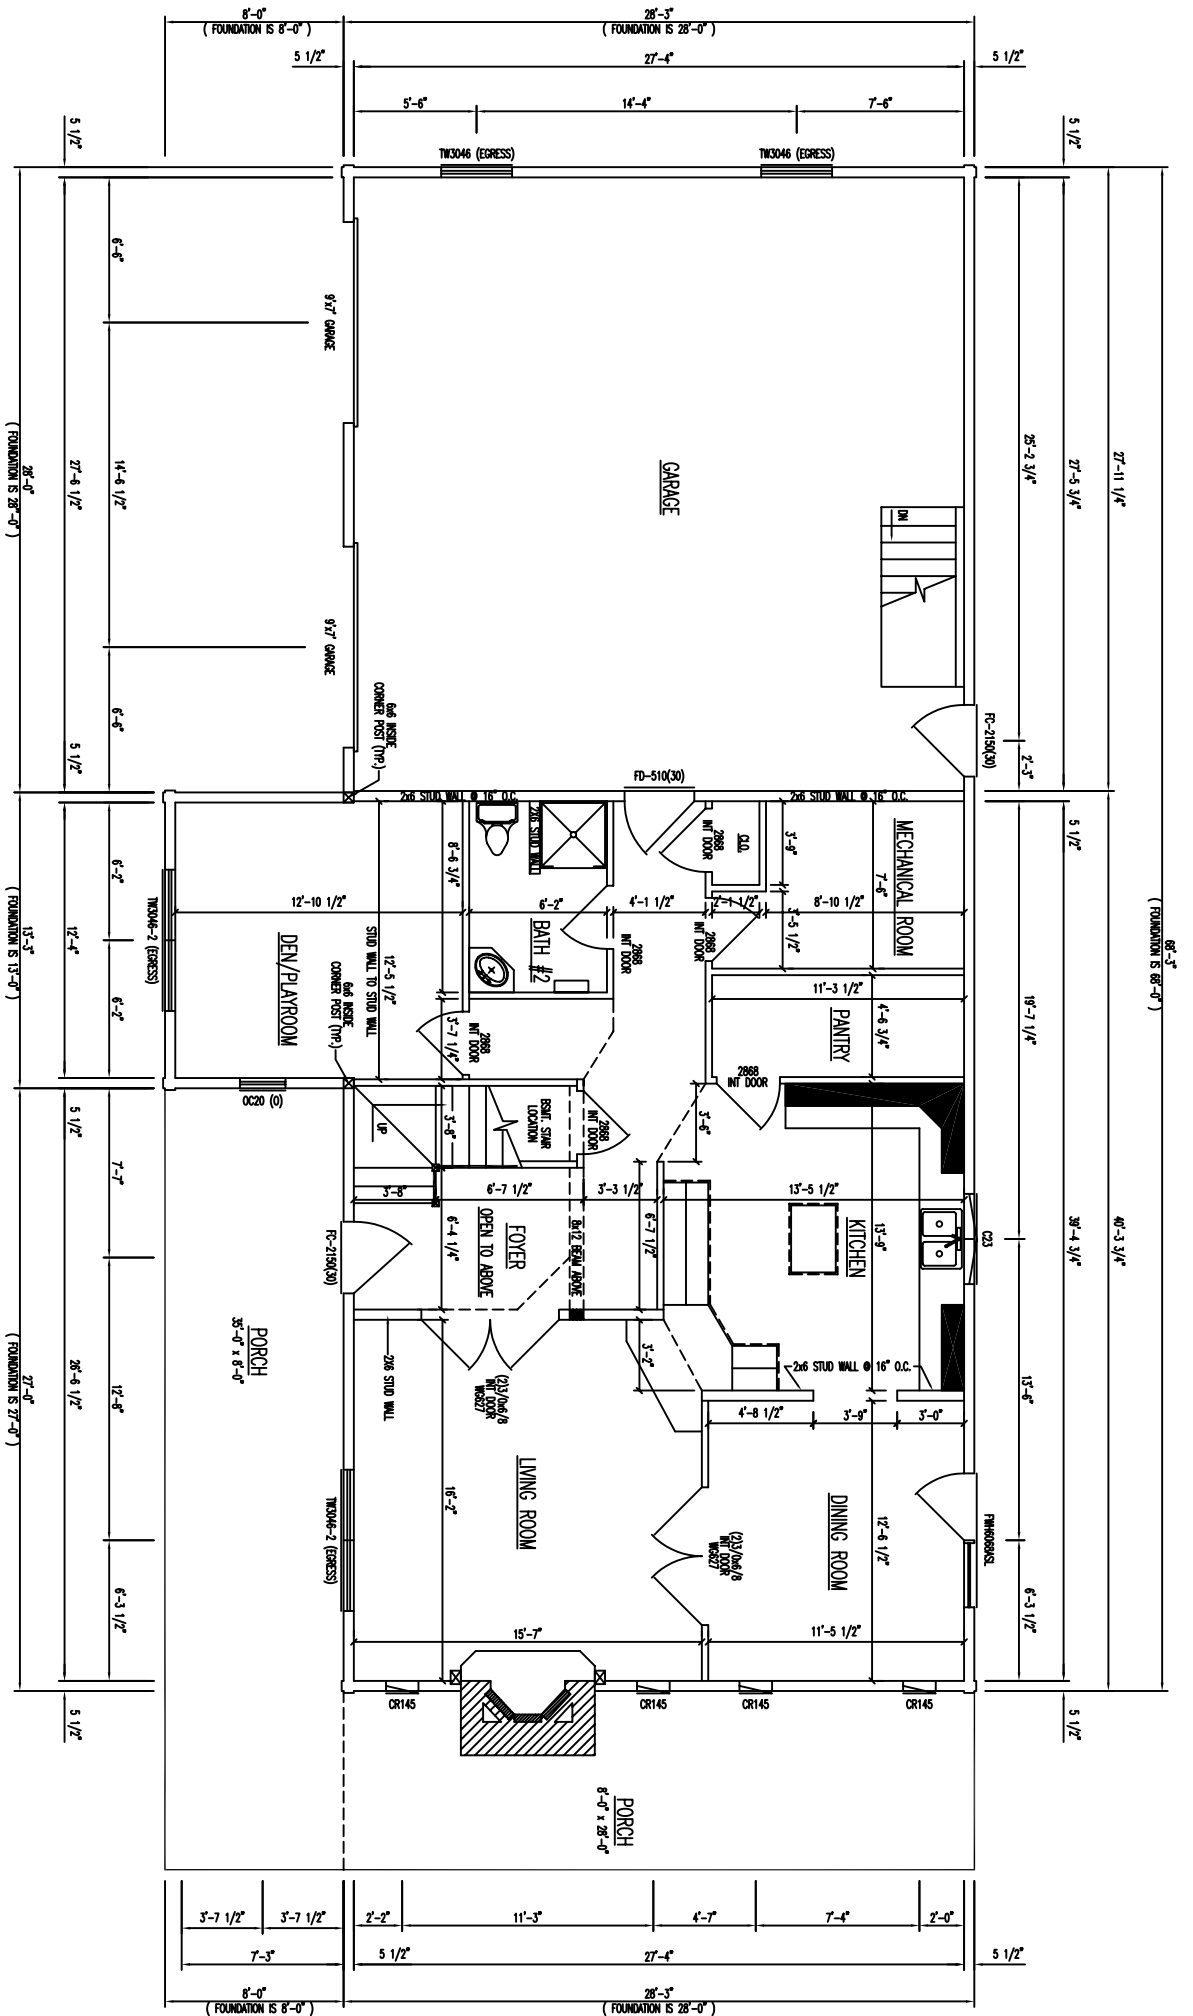

FLOOR PLAN 1st LEVEL

- 1ST FLOOR AREA = 1,224 SQ. FT.
- GARAGE AREA = 784 SQ. FT.
- PORCH AREA = 506 SQ. FT.

